


REMOVAL QUANTITIES - THIS SHEET

1.3	Acre	Clearing
1	Ea	Tree, Rem, 19 inch to 36 inch
3	Ea	Tree, Rem, 6 inch to 18 inch
2	Ea	Stump, Rem, 19 inch to 36 inch
2	Ea	Tree, Rem, Less than 6 inch
2	Hr	Horticultural Work

FINAL PLAN REVISIONS			
NO.	DATE	AUTH	DESCRIPTION



SAGINAW OFFICE
230 S. Washington Ave.
Saginaw, MI 48607
Tel. 989-754-4717
Fax. 989-754-4440
www.SpicerGroup.com

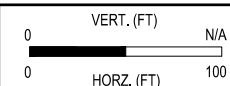


SGI PROJECT NO: 128551SG2020
DATE: APRIL, 2021
FILE: C_LP-PLAN.DWG

CS: 79051
JN: 210364

CONSTRUCTION		DRAWING	SHEET
CEMETERY ROAD		PLAN36	40
STA 1+00 TO STA 44+50			

4/23/2021 4:49 PM Olivia.Vanaki

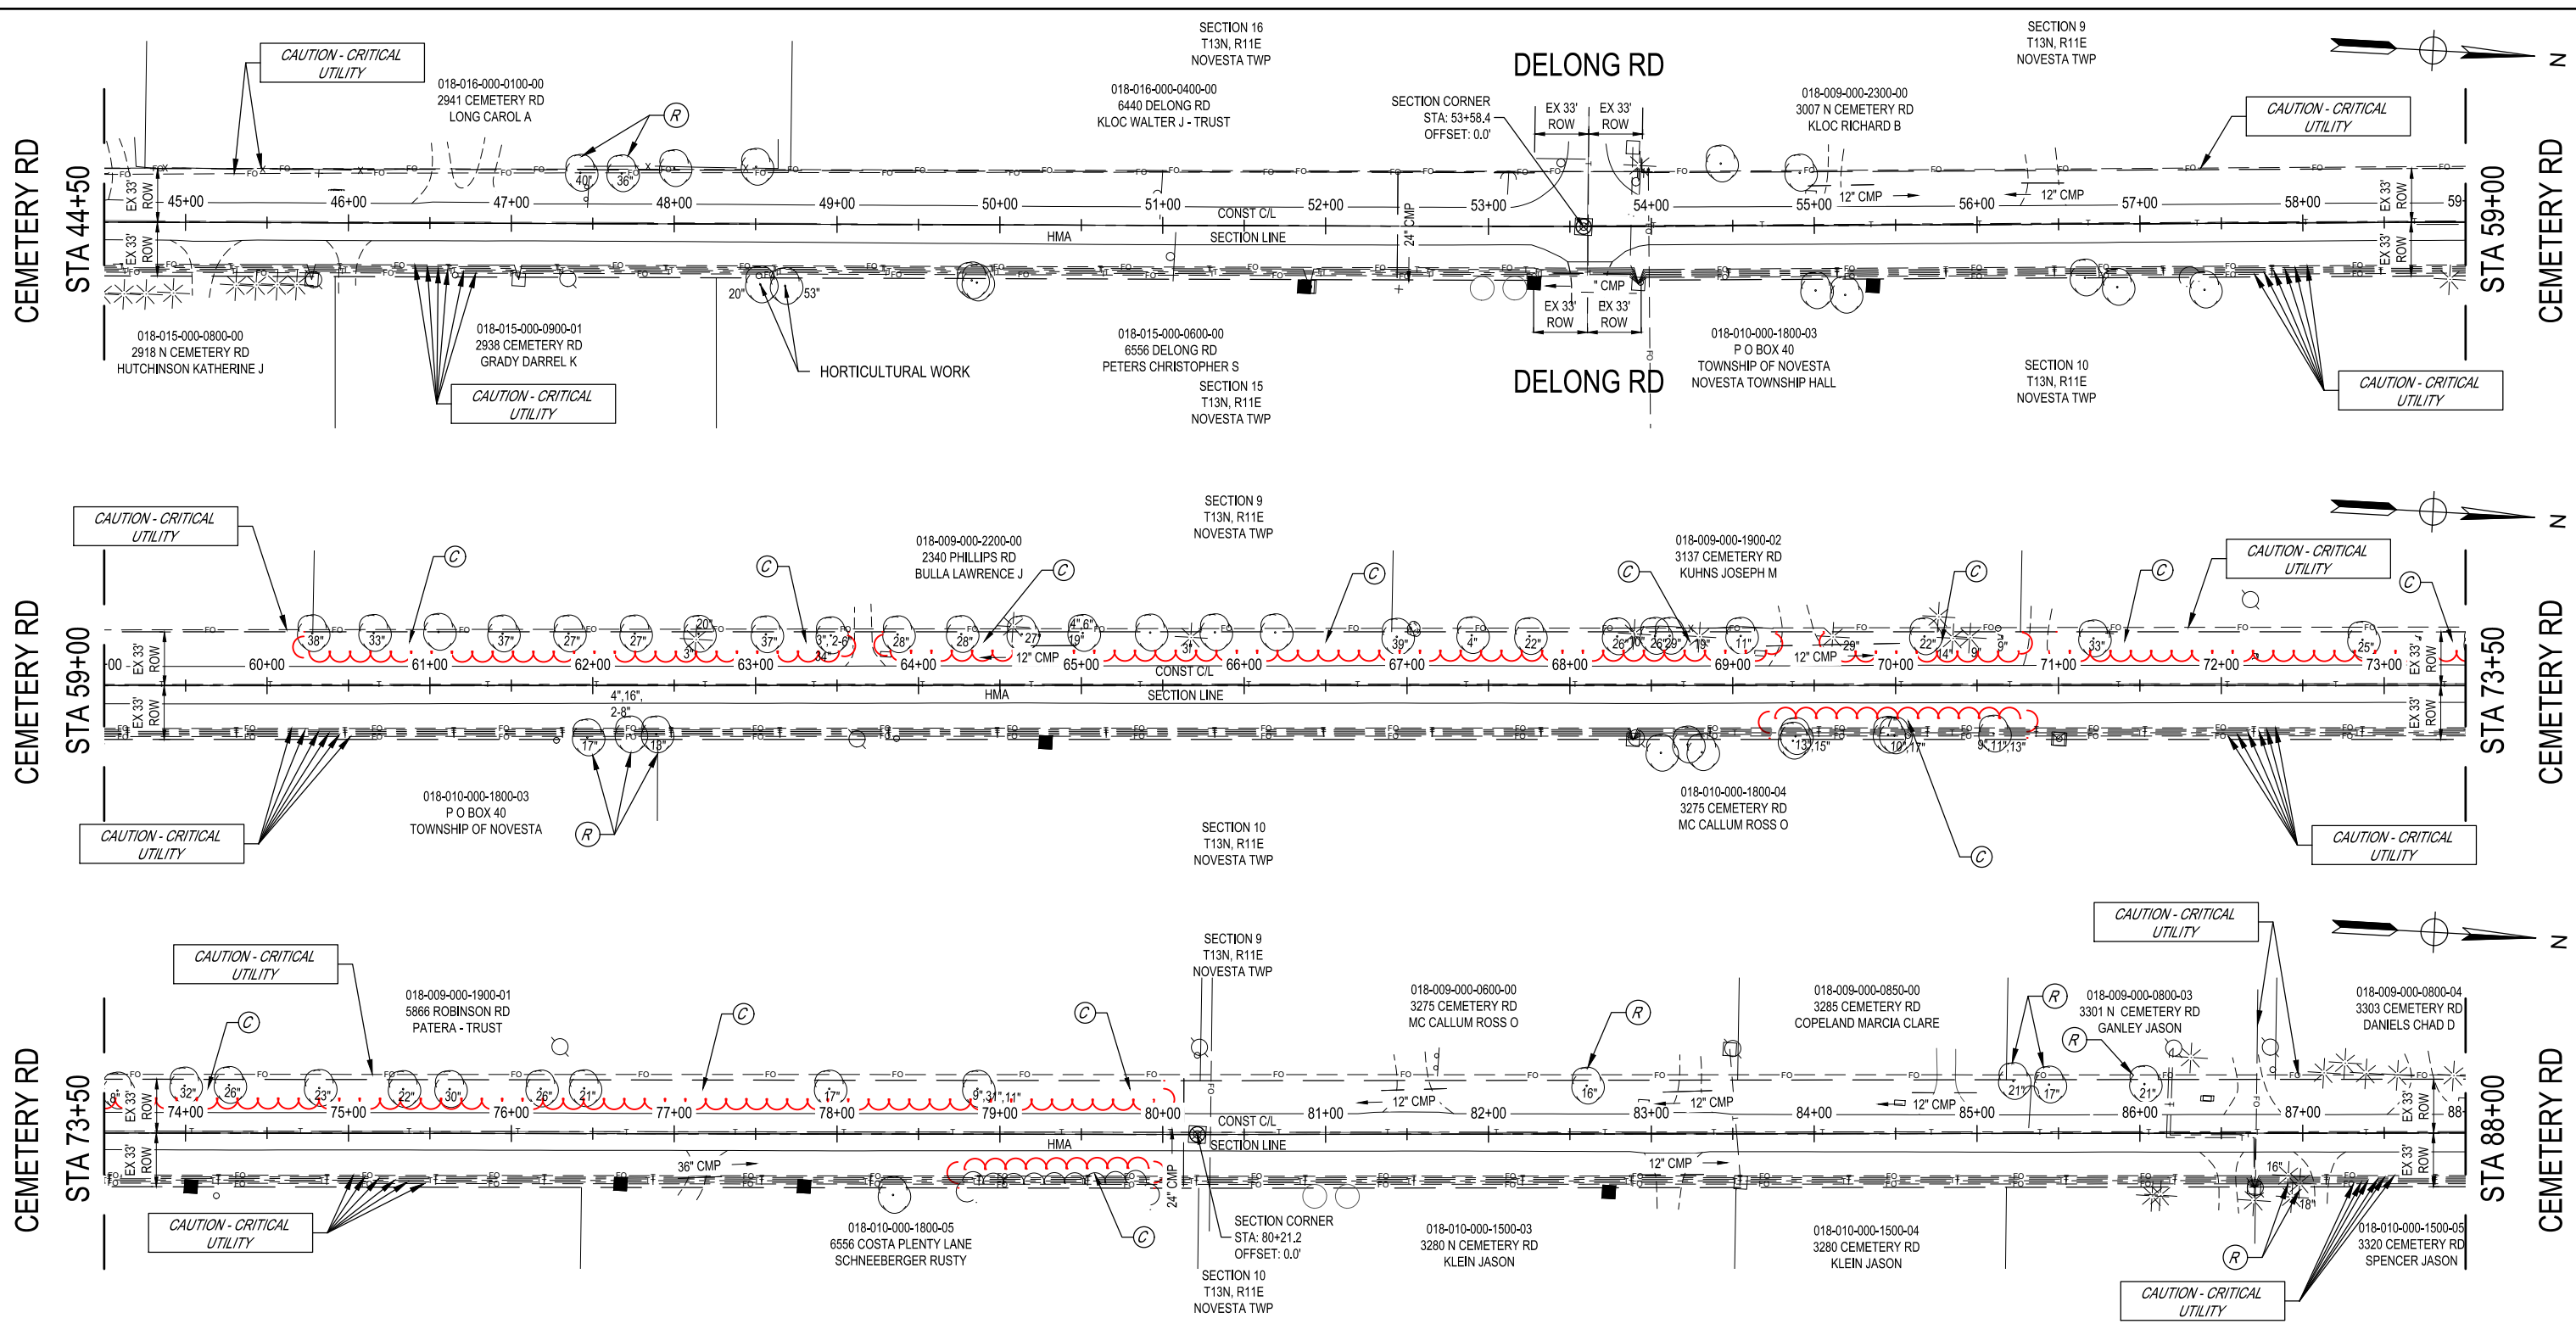

REMOVAL QUANTITIES - THIS SHEET


0.9	Acre	Clearing
3	Ea	Tree, Rem, 19 inch to 36 inch
1	Ea	Tree, Rem, 37 inch of Larger
10	Ea	Tree, Rem, 6 inch to 18 inch
2	Hr	Horticultural Work

4/23/2021 4:49 PM Olivia.Vanaki

FINAL PLAN REVISIONS			
NO.	DATE	AUTH	DESCRIPTION




SAGINAW OFFICE
230 S. Washington Ave.
Saginaw, MI 48607
Tel. 989-754-4717
Fax. 989-754-4440
www.SpicerGroup.com

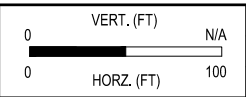

SGI PROJECT NO: 128551SG2020
DATE: APRIL, 2021
FILE: C_LP-PLAN.DWG

CS: 79051
JN: 210364

CONSTRUCTION		DRAWING	SHEET
CEMETERY ROAD		PLAN37	41
STA 44+50 TO STA 88+00			

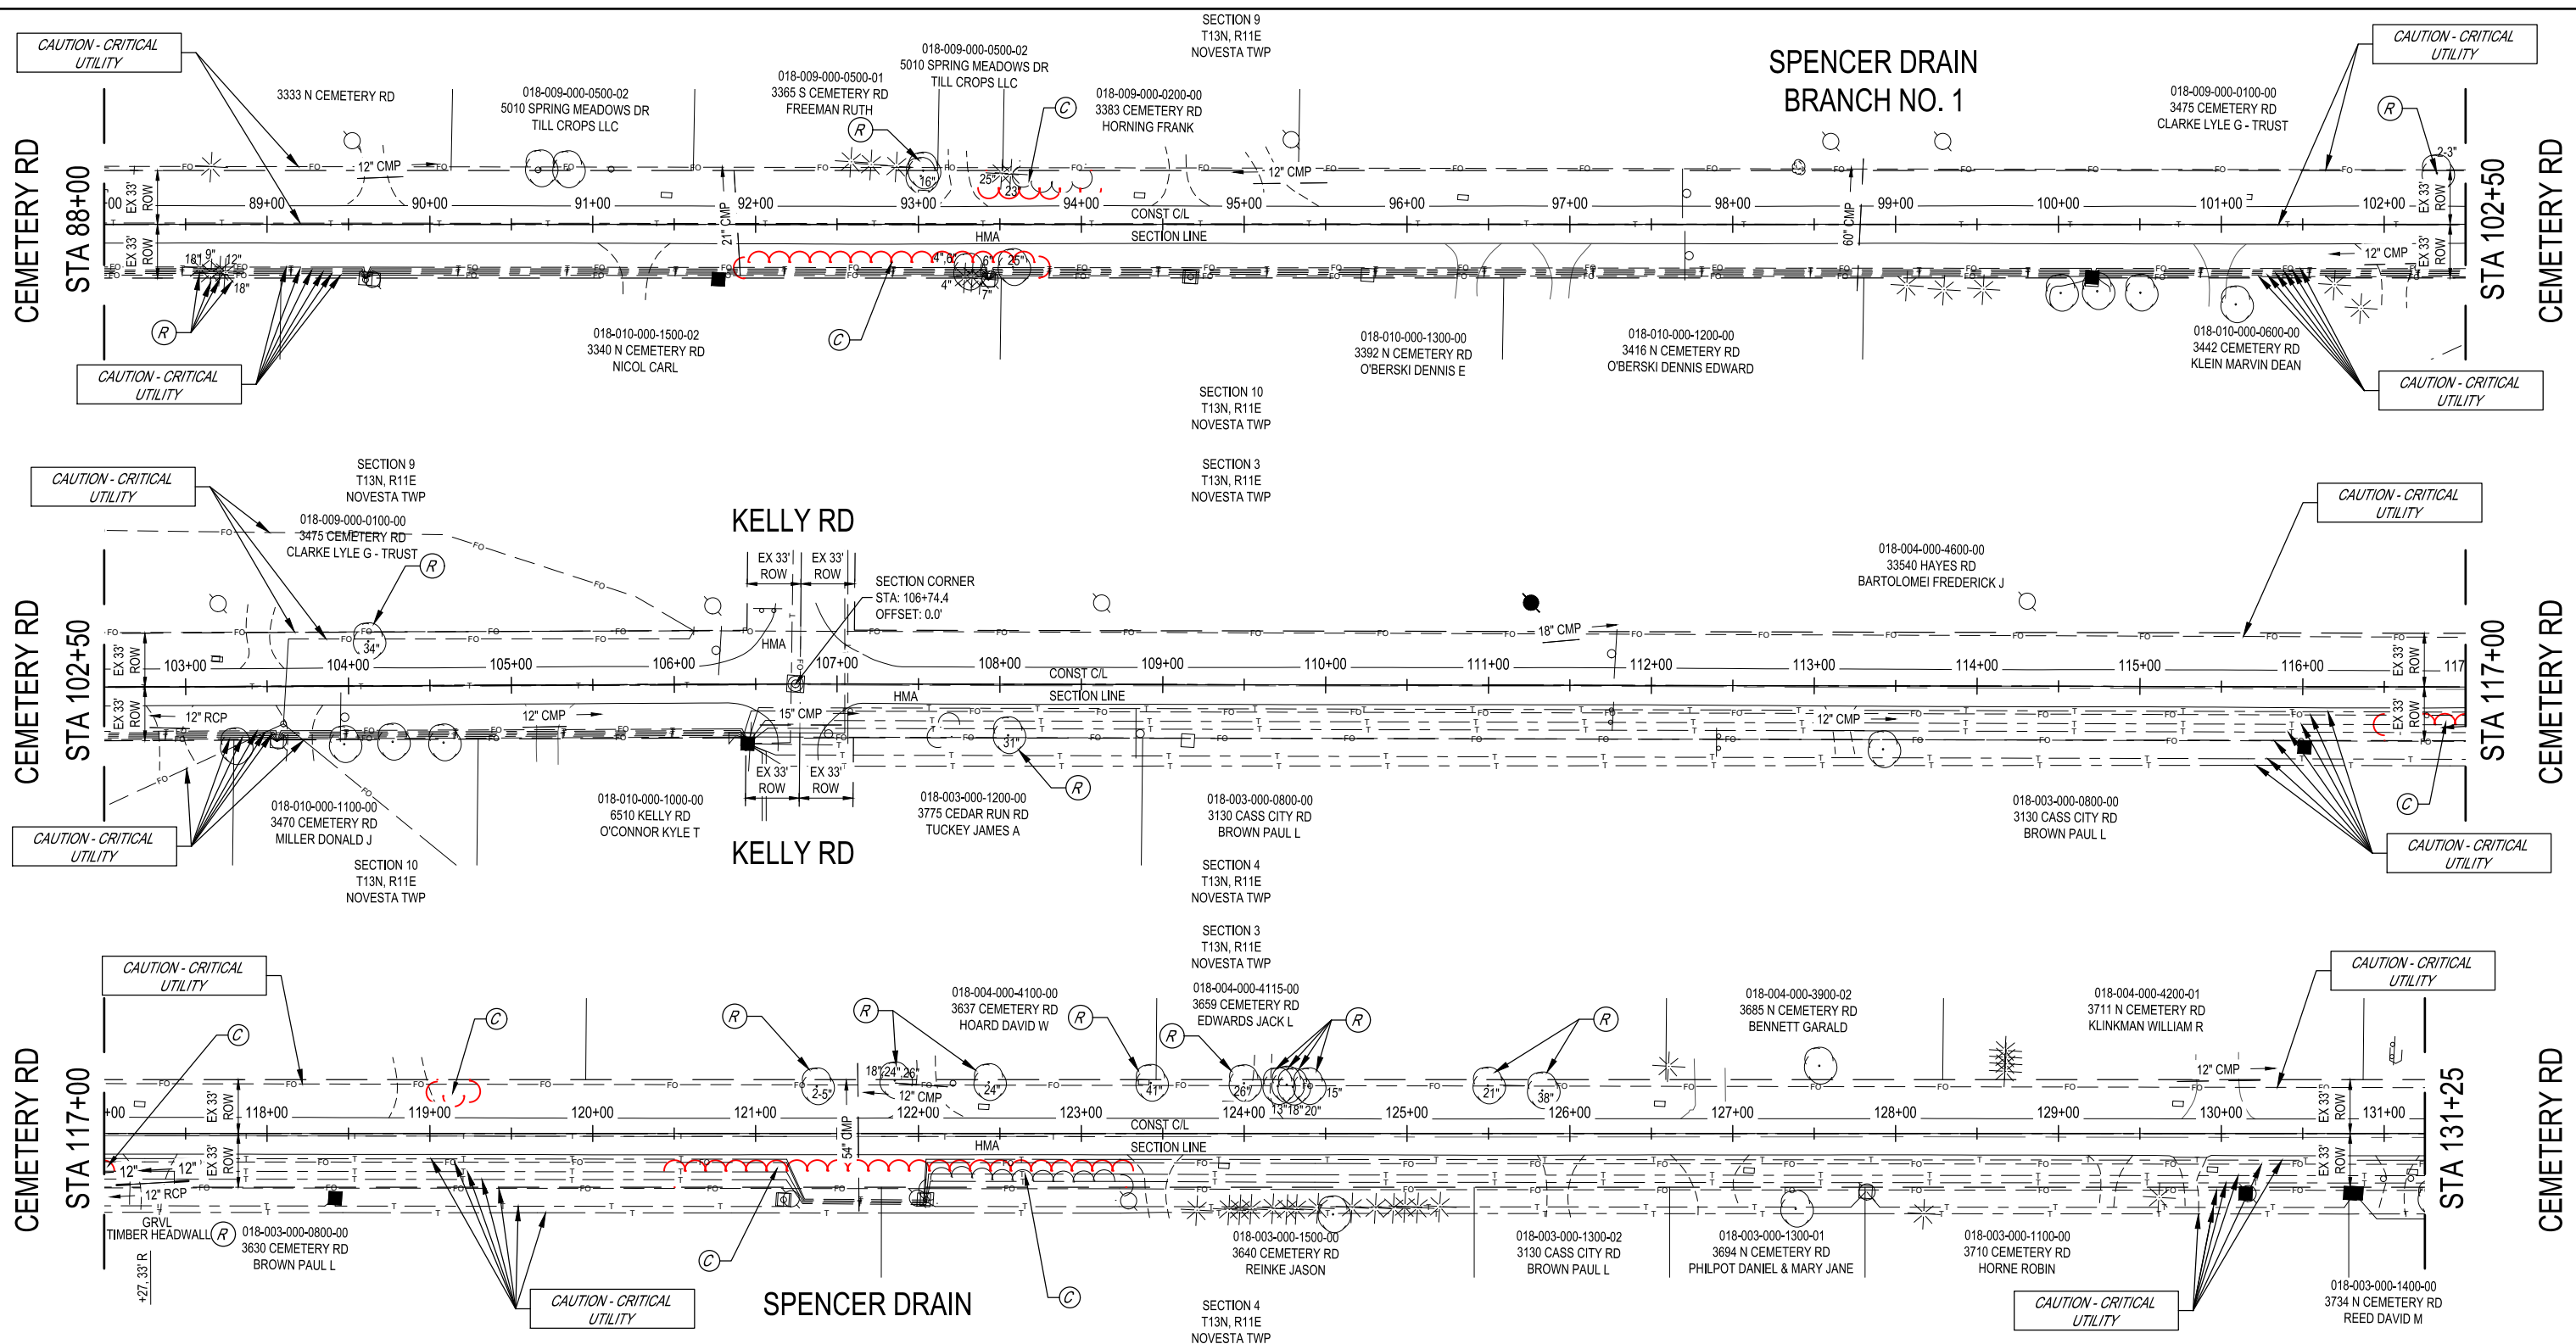

DRIVEWAY APPROACH QUANTITIES - THIS SHEET

C/L STATION	Culv End Sect, Conc, 12 inch (Ea)	Culv, C I F, Conc, 12 inch (Ft)
117+29 R	2	16
TOTAL	2	16

REMOVAL QUANTITIES - THIS SHEET

- 0.2 Acre Clearing
- 8 Ea Tree, Rem, 19 inch to 36 inch
- 2 Ea Tree, Rem, 37 inch or Larger
- 9 Ea Tree, Rem, 6 inch to 18 inch
- 4 Ea Tree, Rem, Less than 6 inch
- 2 Ea Culv, End, Rem, Less than 24 inch


4/23/2021 4:50 PM Olivia.Vanatik

FINAL PLAN REVISIONS

NO.	DATE	AUTH	DESCRIPTION




SAGINAW OFFICE
230 S. Washington Ave.
Saginaw, MI 48607
Tel. 989-754-4717
Fax. 989-754-4440
www.SpicerGroup.com

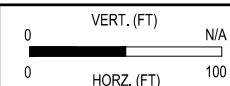

SGI PROJECT NO: 128551SG2020
DATE: APRIL, 2021
FILE: C_LP-PLAN.DWG

CS: 79051
JN: 210364

CONSTRUCTION		DRAWING	SHEET
CEMETERY ROAD		PLAN38	42
STA 88+00 TO STA 131+25			

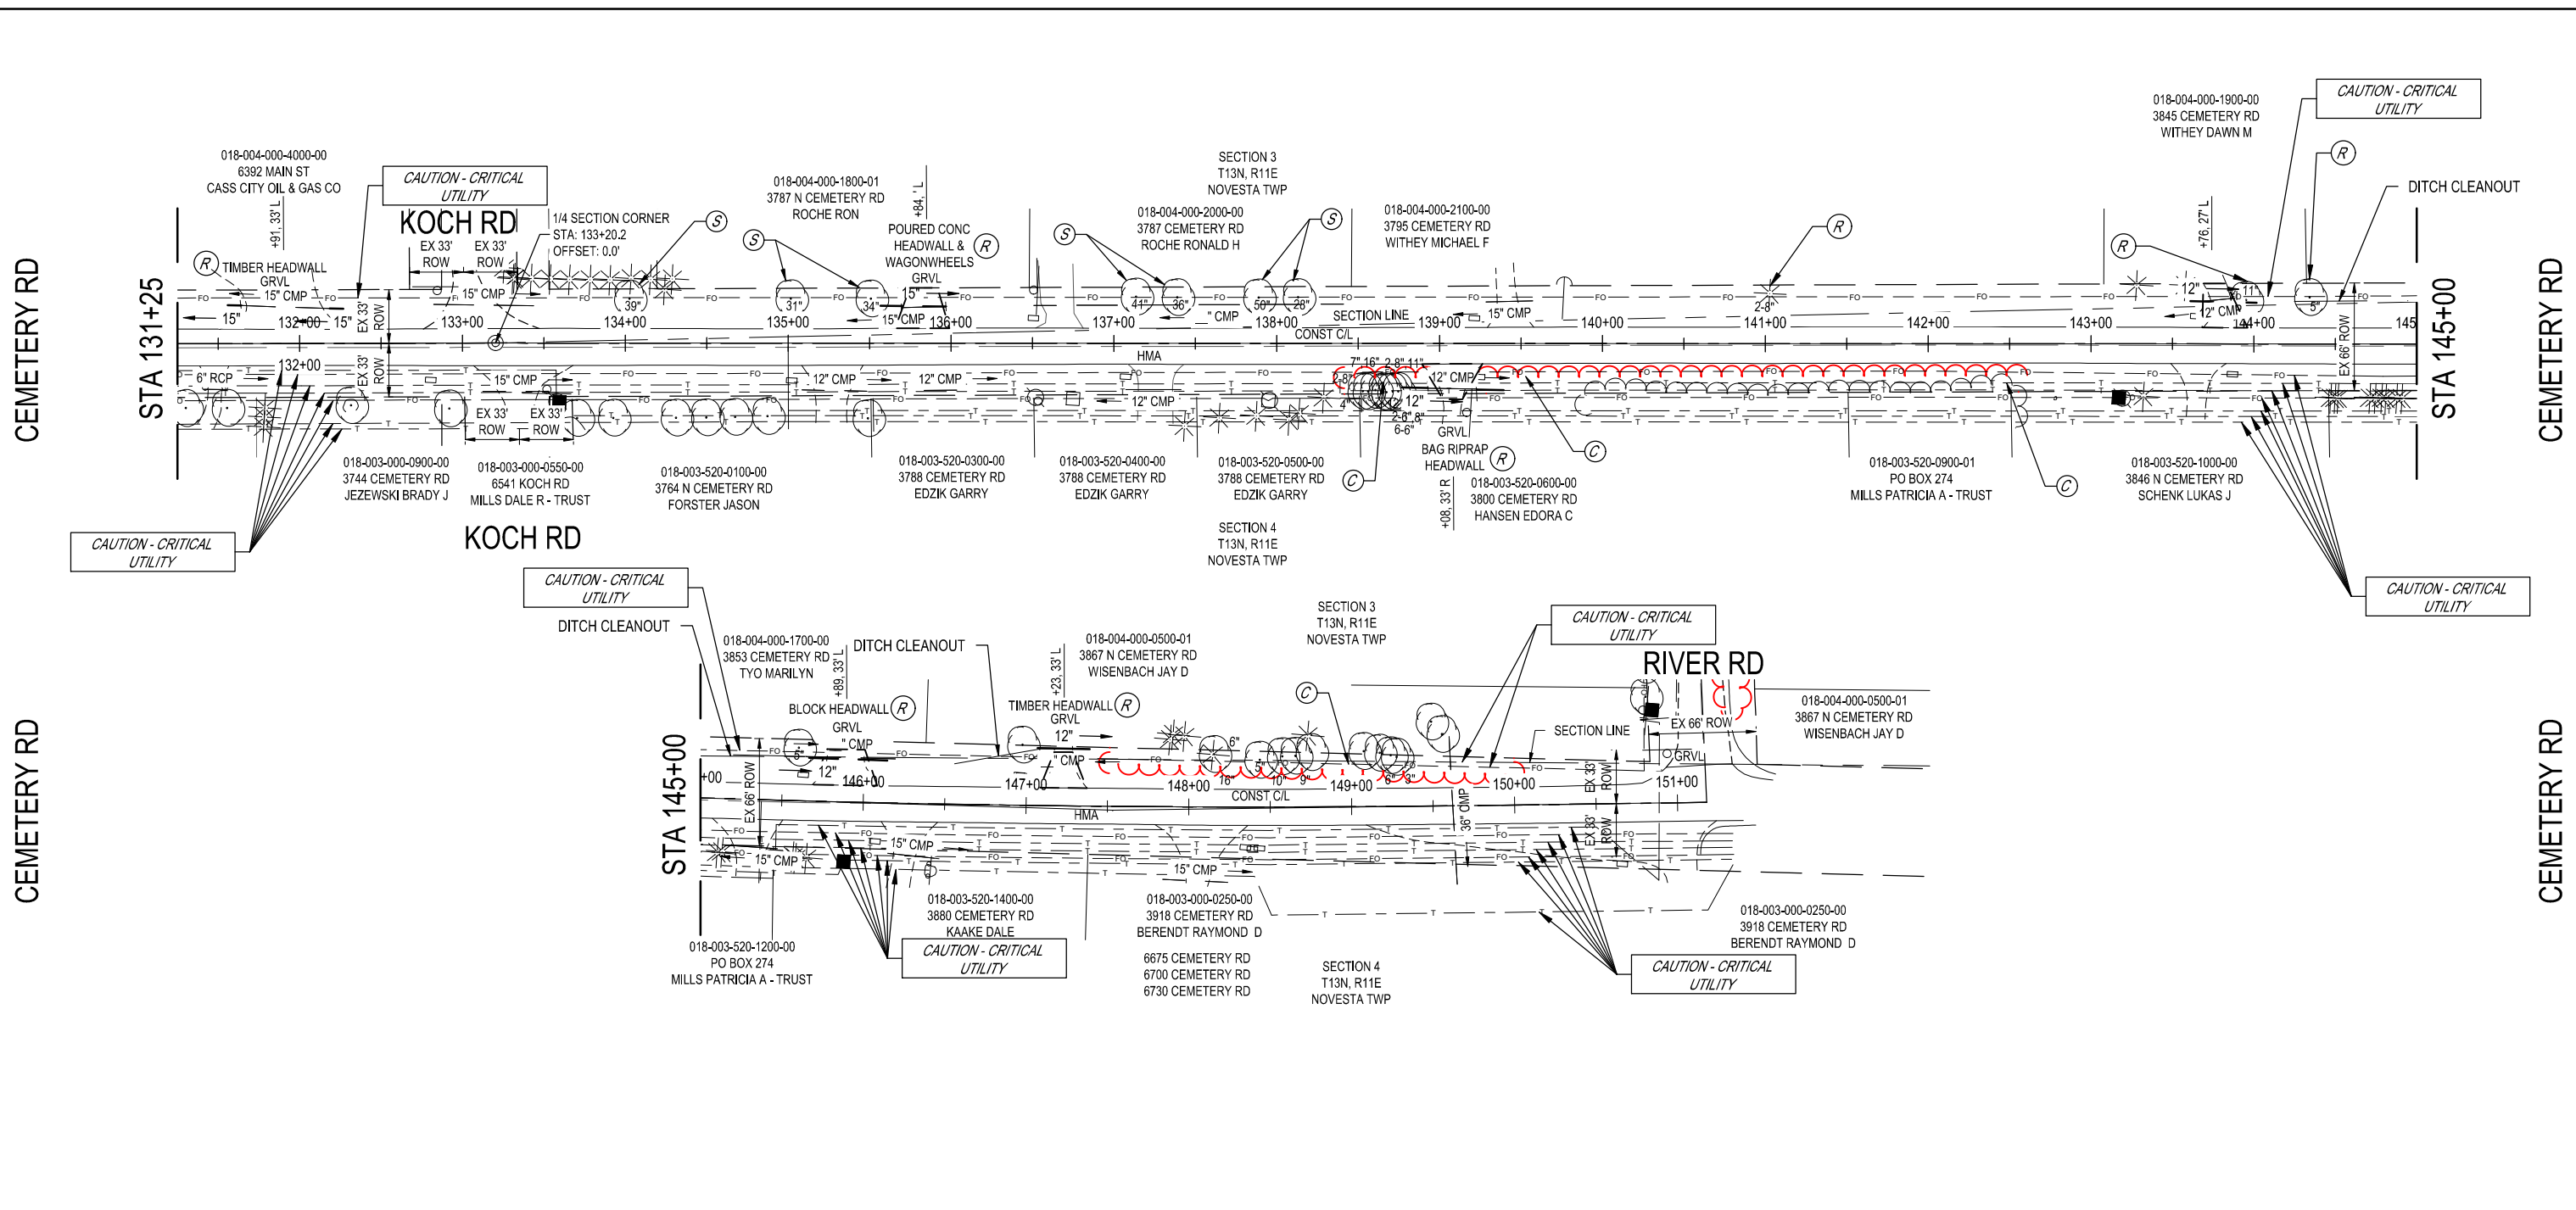

DRIVEWAY APPROACH QUANTITIES - THIS SHEET

C/L STATION	Approach, CI II, 6 inch (Syd)	Culv, CI F, 12 inch (Ft)	Culv, CI F, 12 inch (Ft)	Culv, CI F, 15 inch (Ft)	Culv, CI F, CSP, 15 inch (Ft)	Culv End Sect, 12 inch (Ea)	Culv, Slp End Sect, 1 on 6, 15 inch, Longit (Ea)
131+91 L					16		2
135+84 L	70			40			2
139+08 R			32			2	
143+76 L	63	40				2	
145+89 L	77	48				2	
147+23 L	49	32				2	
TOTAL	259	120	32	40	16	8	4

REMOVAL QUANTITIES - THIS SHEET

- 0.3 Acre Clearing
- 3 Ea Tree, Rem, 6 inch to 18 inch
- 1 Ea Tree, Rem, Less than 6 inch
- 4 Ea Culv, Rem, Less than 24 inch
- 4 Ea Culv, End, Rem, Less than 24 inch
- 3 Sta Ditch Cleanout


Addendum 1

6/28/2021 11:13 AM katherine.pleminger

FINAL PLAN REVISIONS			
NO.	DATE	AUTH	DESCRIPTION



SAGINAW OFFICE
230 S. Washington Ave.
Saginaw, MI 48607
Tel: 989-754-4717
Fax: 989-754-4440
www.SpicerGroup.com

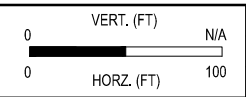

SGI PROJECT NO: 128551SG2020
DATE: JUNE, 2021
FILE: C_LP-PLAN.DWG

CS: 79051
JN: 210364

CONSTRUCTION		DRAWING	SHEET
CEMETERY ROAD		PLAN39	43
STA 131+25 TO STA 151+18 (POE)			