

DRIVEWAY APPROACH QUANTITIES - THIS SHEET

C/L STATION	Culv, Cl F, CSP, 12 inch (Ft)	Culv End Sect, 12 inch (Ea)
279+00 L	6	1
TOTAL	6	1

REMOVAL QUANTITIES - THIS SHEET

1.3	Acre	Clearing
7	Ea	Tree, Rem, 19 inch to 36 inch
3	Ea	Tree, Rem, 37 inch or Larger
6	Ea	Tree, Rem, 6 inch to 18 inch
4	Ea	Stump, Rem, 19 inch to 36 inch
4	Ea	Tree, Rem, Less than 6 inch
1	Ea	Culv, End, Rem, Less than 24 inch
2	Hr	Horticultural Work


4/23/2021 4:46 PM Olinia.Vanastri

FINAL PLAN REVISIONS

NO.	DATE	AUTH	DESCRIPTION



SAGINAW OFFICE
230 S. Washington Ave.
Saginaw, MI 48607
Tel. 989-754-4717
Fax. 989-754-4440
www.SpicerGroup.com

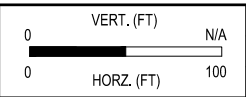


SGI PROJECT NO: 128551SG2020
DATE: APRIL, 2021
FILE: HC_LP-PLAN.DWG

CS: 79051
JN: 210364

CONSTRUCTION
HURDS CORNER ROAD
STA 262+00 TO STA 305+50

DRAWING SHEET
PLAN7 11

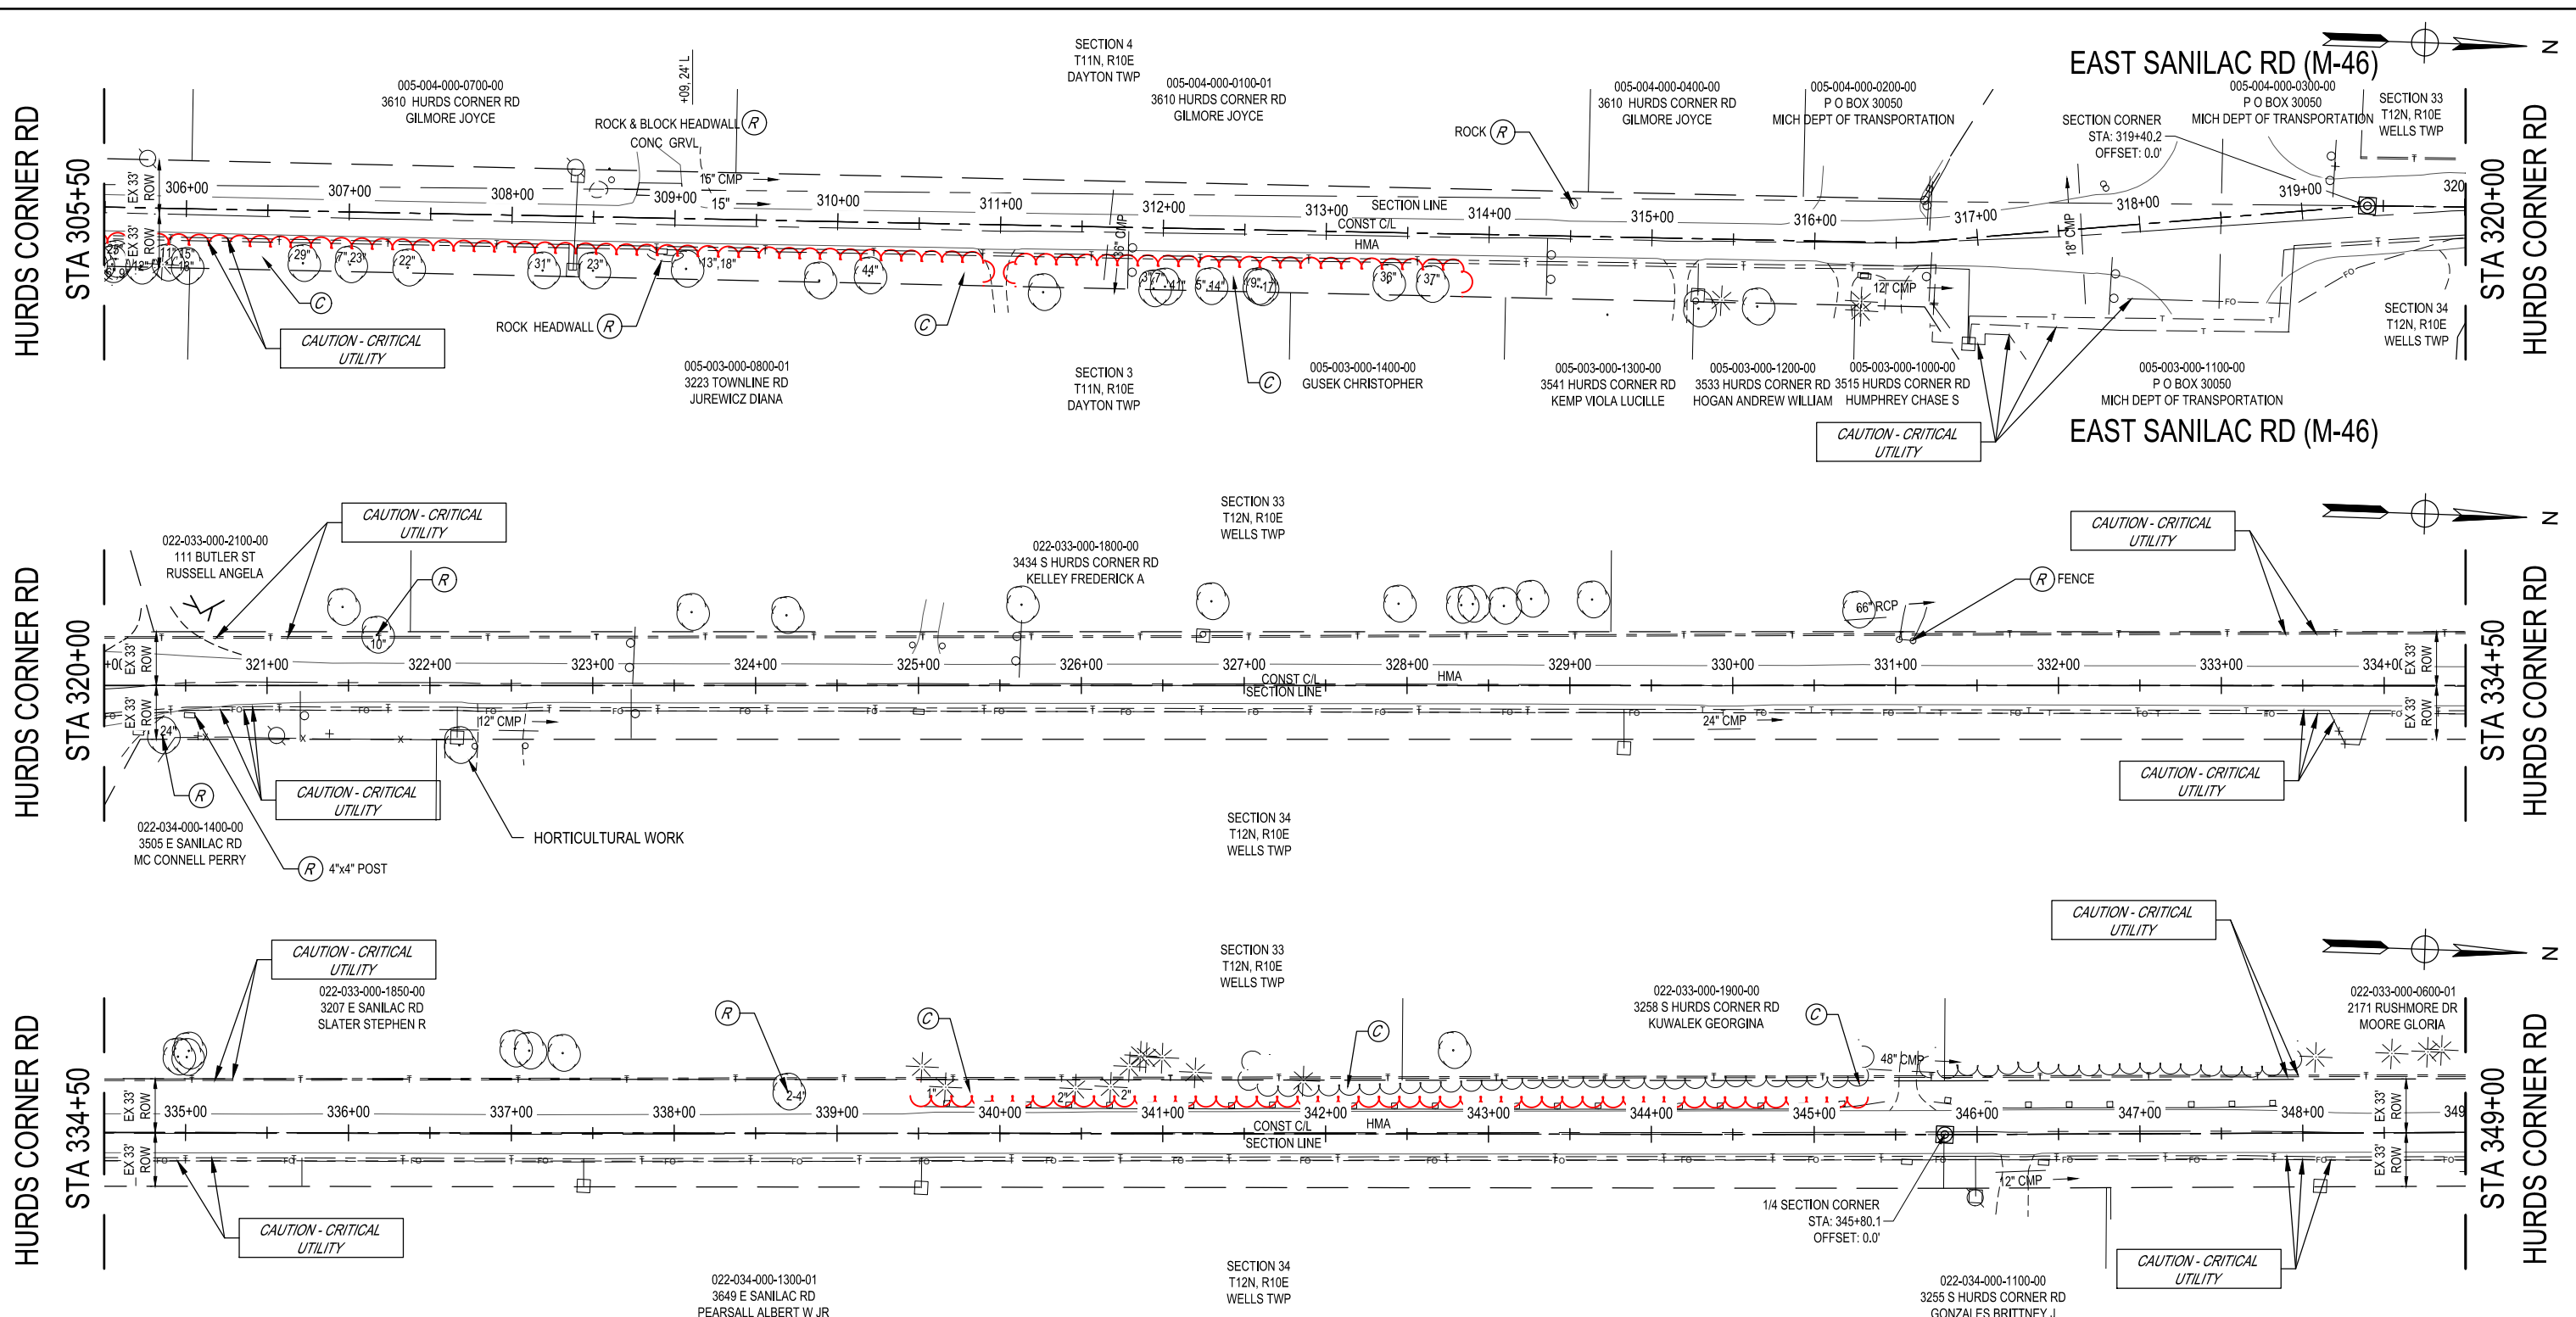

DRIVEWAY APPROACH QUANTITIES - THIS SHEET

C/L STATION	Culv, Slp End Sect, 1 on 6, 15 inch, Longit (Ea)
309+09 L	1
TOTAL	1

REMOVAL QUANTITIES - THIS SHEET

0.6 Acre	Clearing
1 Ea	Tree, Rem, 19 inch to 36 inch
1 Ea	Tree, Rem, 6 inch to 18 inch
2 Ea	Tree, Rem, Less than 6 inch
1 Ea	Culv, End, Rem, Less than 24 inch
30 Ft	Fence, Rem
1 Hr	Horticultural Work


4/23/2021 4:46 PM Olivia.Vanaki

FINAL PLAN REVISIONS

NO.	DATE	AUTH	DESCRIPTION



SAGINAW OFFICE
230 S. Washington Ave.
Saginaw, MI 48607
Tel. 989-754-4717
Fax. 989-754-4440
www.SpicerGroup.com

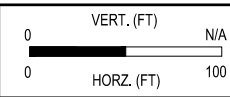


SGI PROJECT NO: 128551SG2020
DATE: APRIL, 2021
FILE: HC_LP-PLAN.DWG

CS: 79051
JN: 210364

CONSTRUCTION
HURDS CORNER ROAD
STA 305+50 TO STA 349+00

DRAWING SHEET
PLAN8 12

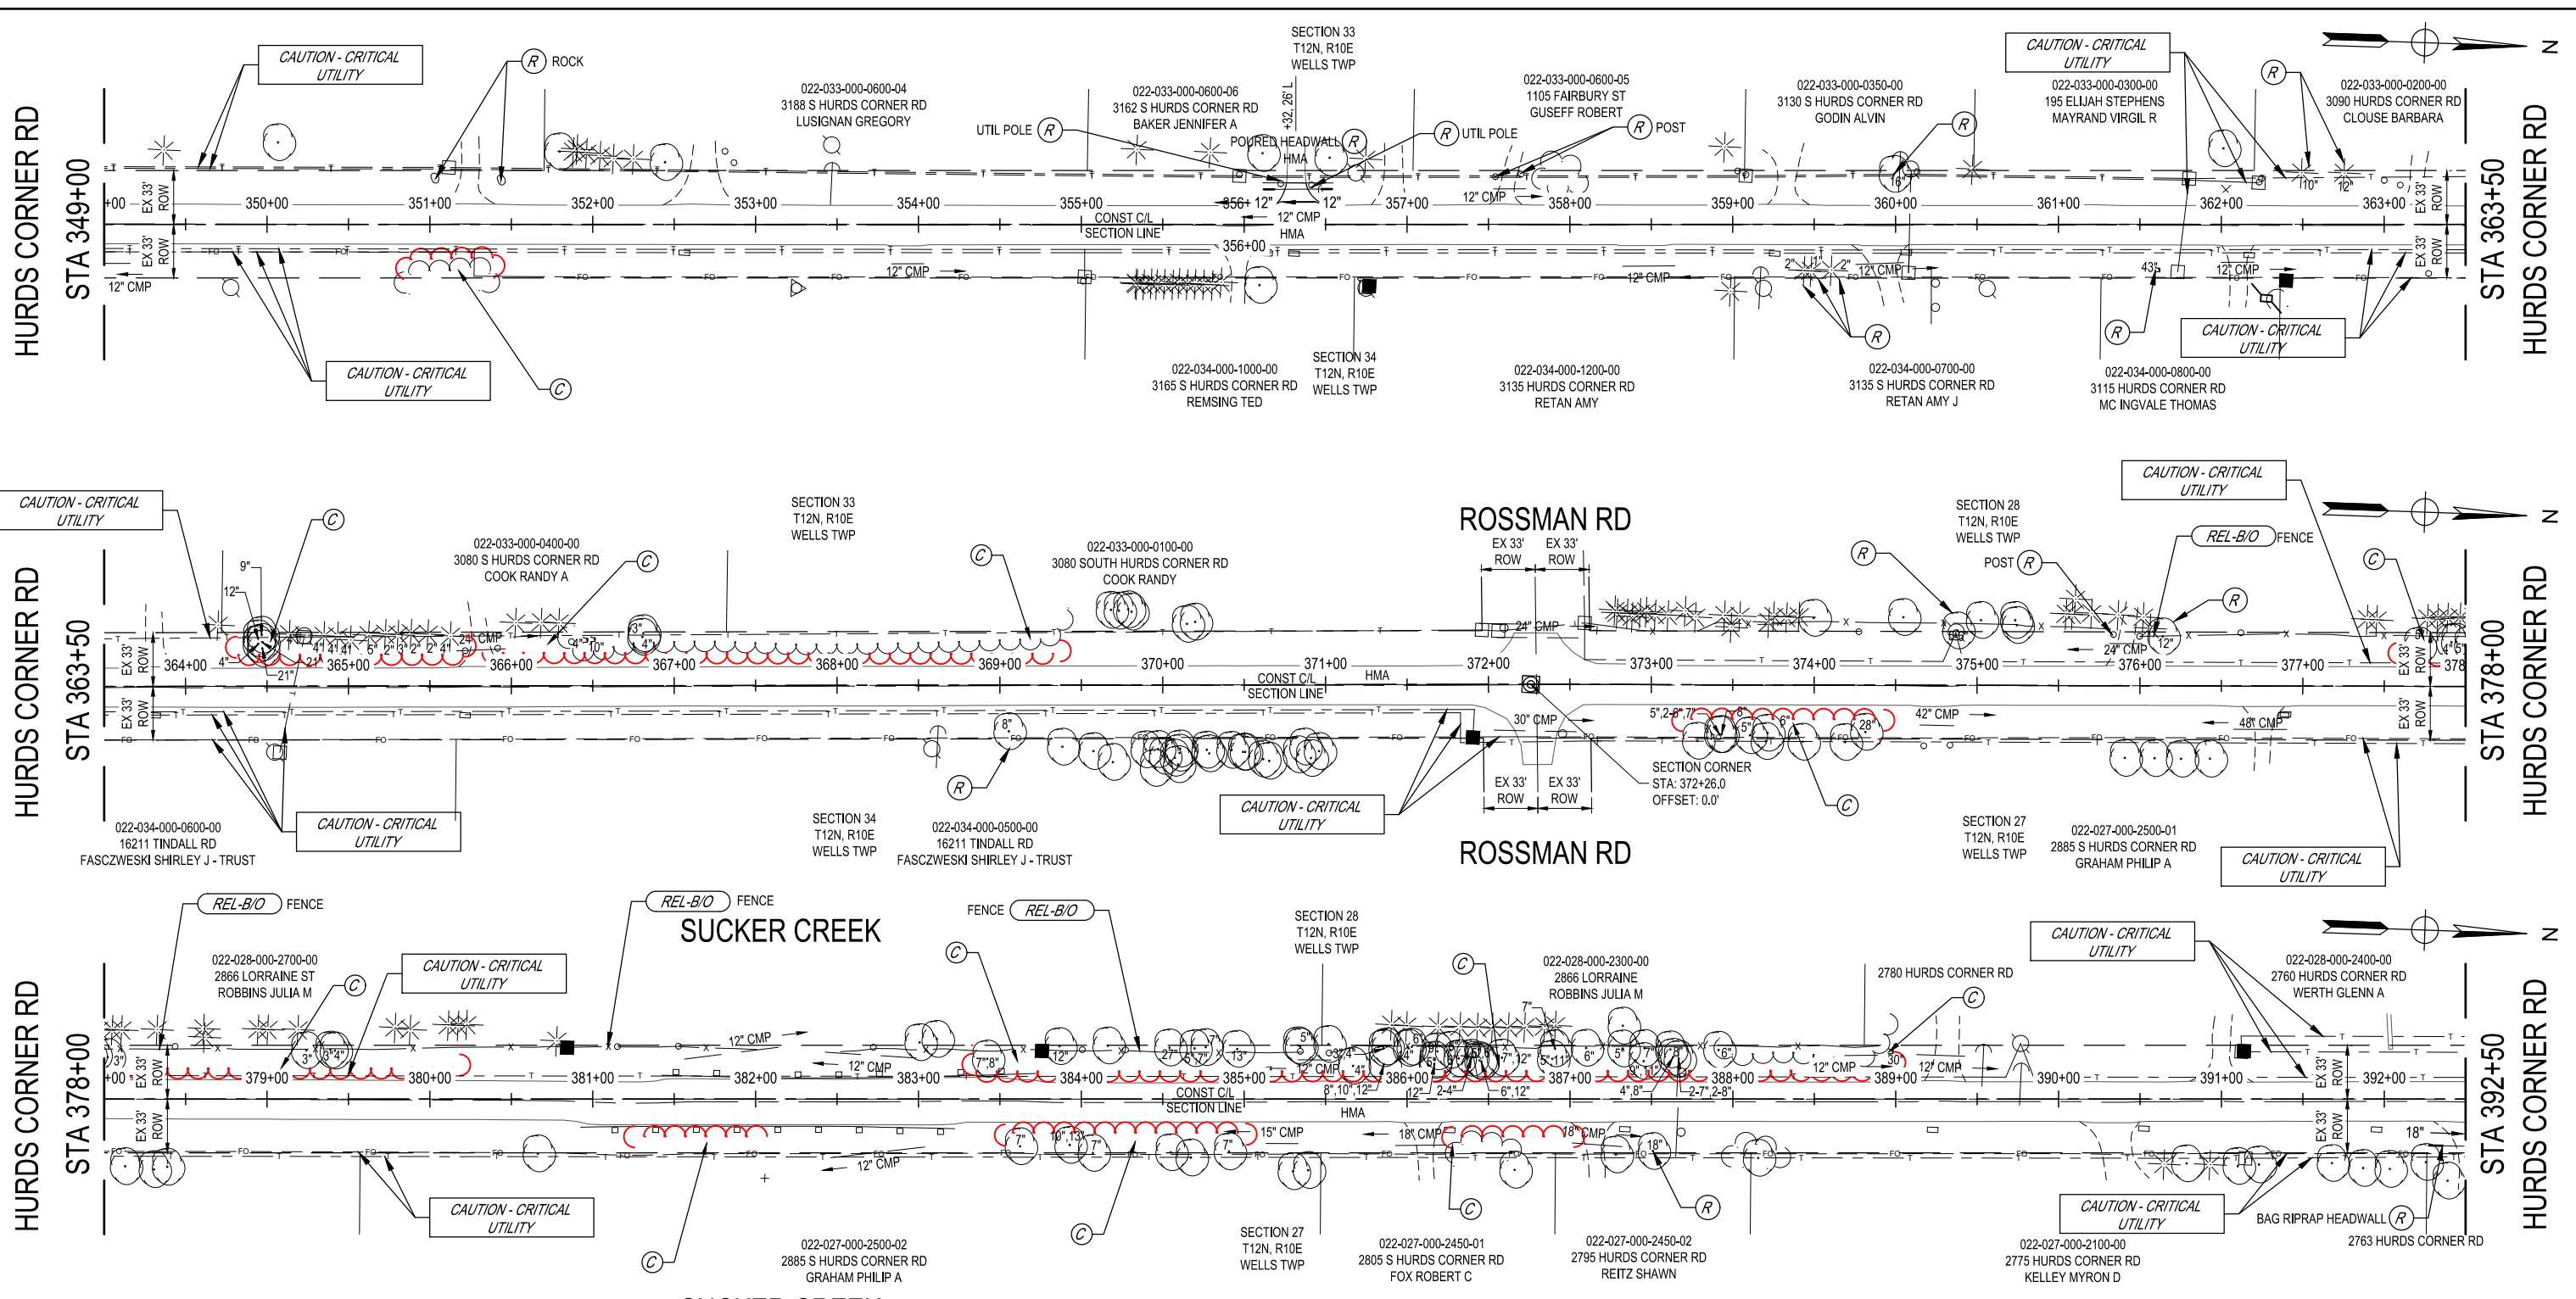

DRIVEWAY APPROACH QUANTITIES - THIS SHEET

C/L STATION	Culv, CI F, CSP, 12 inch (Ft)	Culv, CI F, CSP, 18 inch (Ft)	Culv End Sect, 12 inch (Ea)	Culv, Slip End Sect, 1 on 6, 18 inch, Longit (Ea)
356+32 L	12		2	
392+35 R		8		1
TOTAL	12	8	2	1

REMOVAL QUANTITIES - THIS SHEET

Quantity	Description
0.8 Acre	Clearing
11 Ea	Tree, Rem, 6 inch to 18 inch
1 Ea	Stump, Rem, 37 inch or Larger
3 Ea	Tree, Rem, Less than 6 inch
3 Ea	Culv, End, Rem, Less than 24 inch


4/23/2021 4:46 PM Olinia.Vanastri

FINAL PLAN REVISIONS

NO.	DATE	AUTH	DESCRIPTION



SAGINAW OFFICE
230 S. Washington Ave.
Saginaw, MI 48607
Tel: 989-754-4717
Fax: 989-754-4440
www.SpicerGroup.com



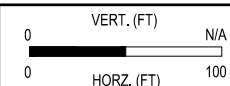


SGI PROJECT NO: 128551SG2020
DATE: APRIL, 2021
FILE: HC_LP-PLAN.DWG

CS: 79051
JN: 210364

CONSTRUCTION
HURDS CORNER ROAD
STA 349+00 TO STA 392+50

DRAWING SHEET
PLAN9 13

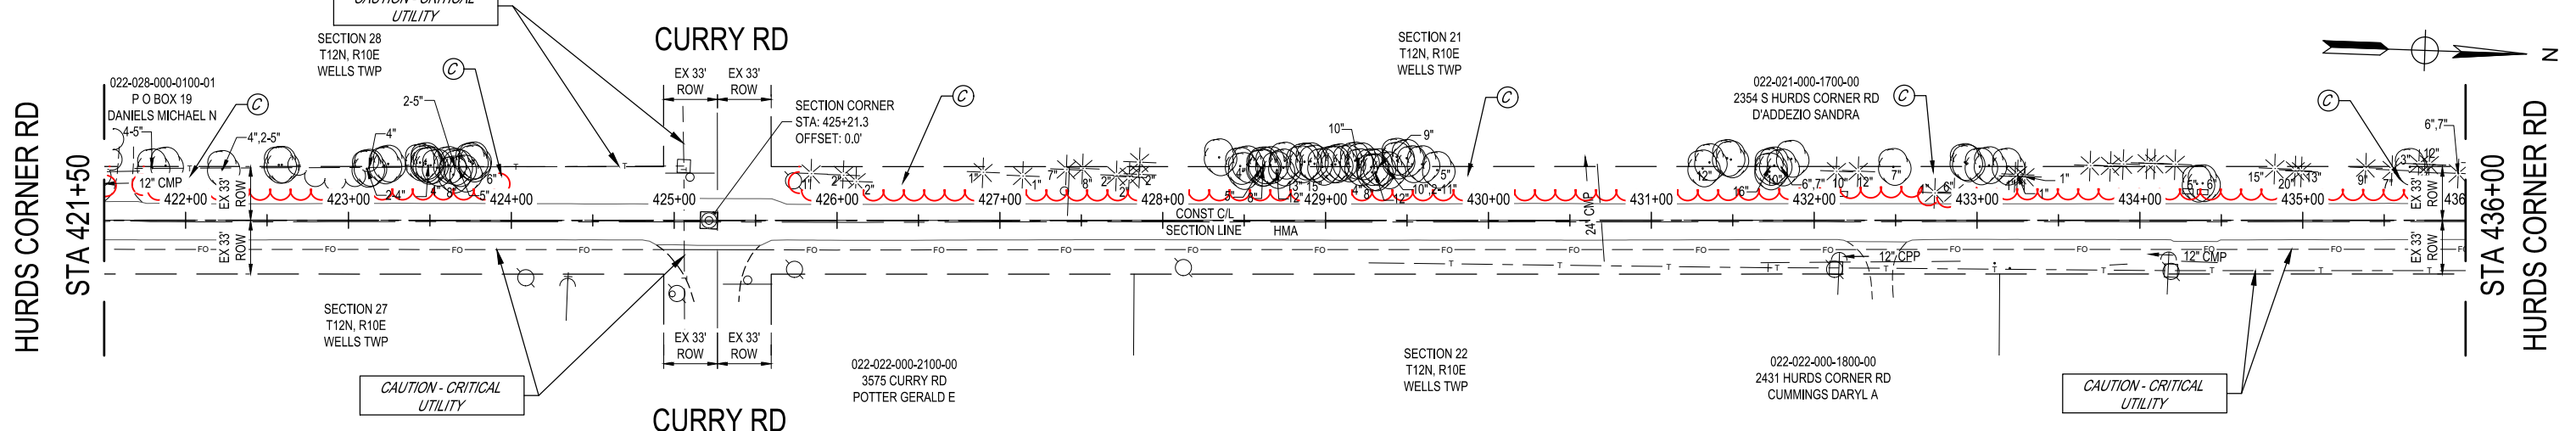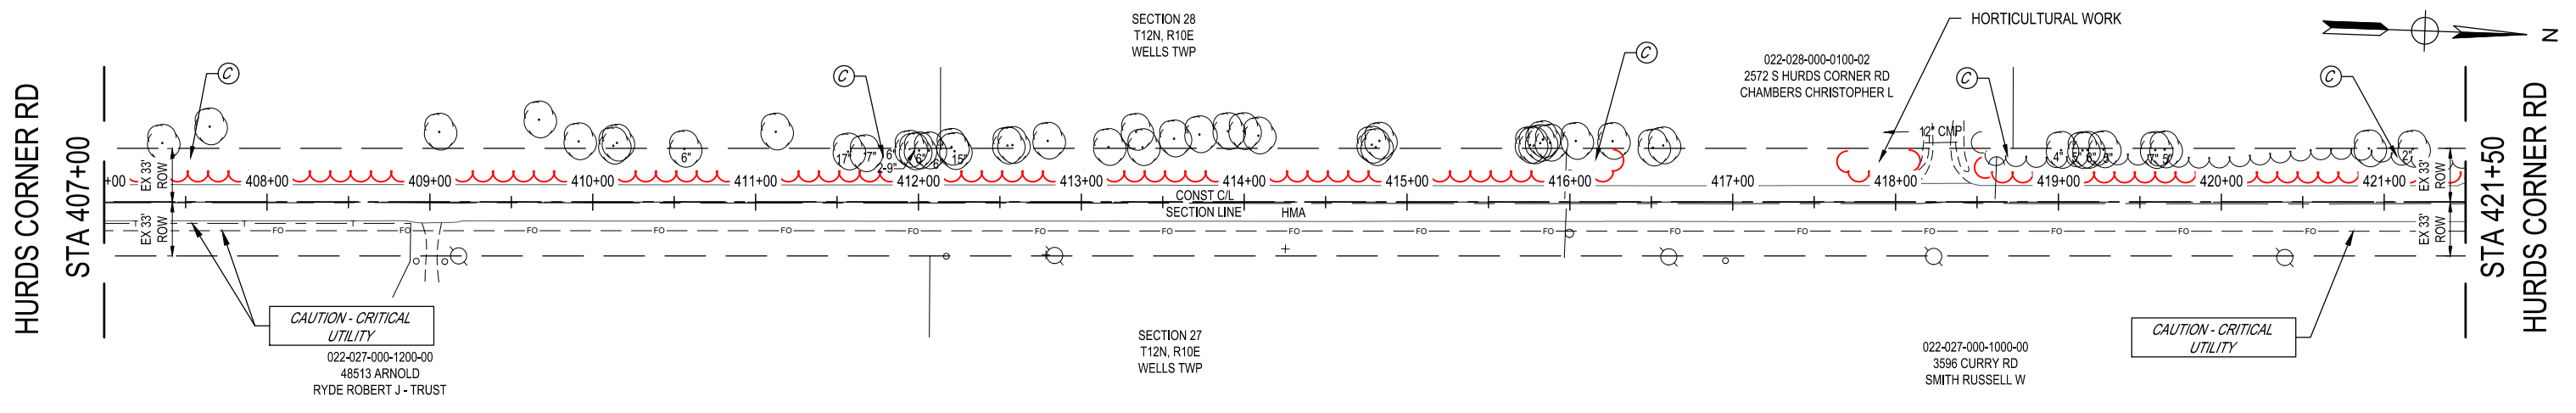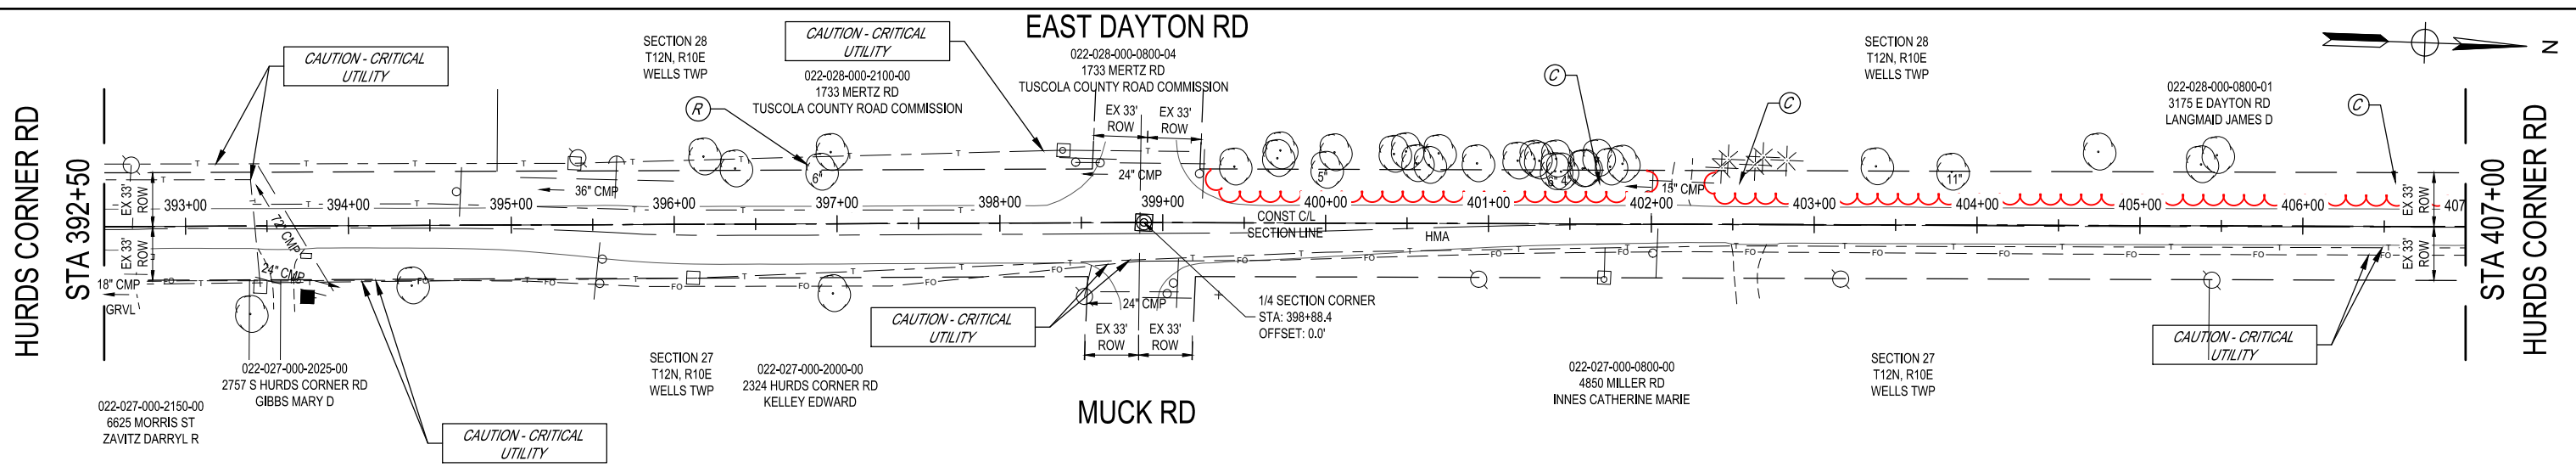

REMOVAL QUANTITIES - THIS SHEET
 1.5 Acre Clearing
 1 Ea Tree, Rem, 6 inch to 18 inch
 1 Hr Horticultural Work

4/23/2021 4:47 PM Olivia.Vanabst

FINAL PLAN REVISIONS			
NO.	DATE	AUTH	DESCRIPTION




SAGINAW OFFICE
 230 S. Washington Ave.
 Saginaw, MI 48607
 Tel. 989-754-4717
 Fax. 989-754-4440
 www.SpicerGroup.com

VERT. (FT) N/A
 0 100
 HORZ. (FT)

SGI PROJECT NO: 128551SG2020
 DATE: APRIL, 2021
 FILE: HC_LP-PLAN.DWG

CS: 79051
 JN: 210364

CONSTRUCTION		DRAWING	SHEET
HURDS CORNER ROAD		PLAN10	14
STA 392+50 TO STA 436+00			

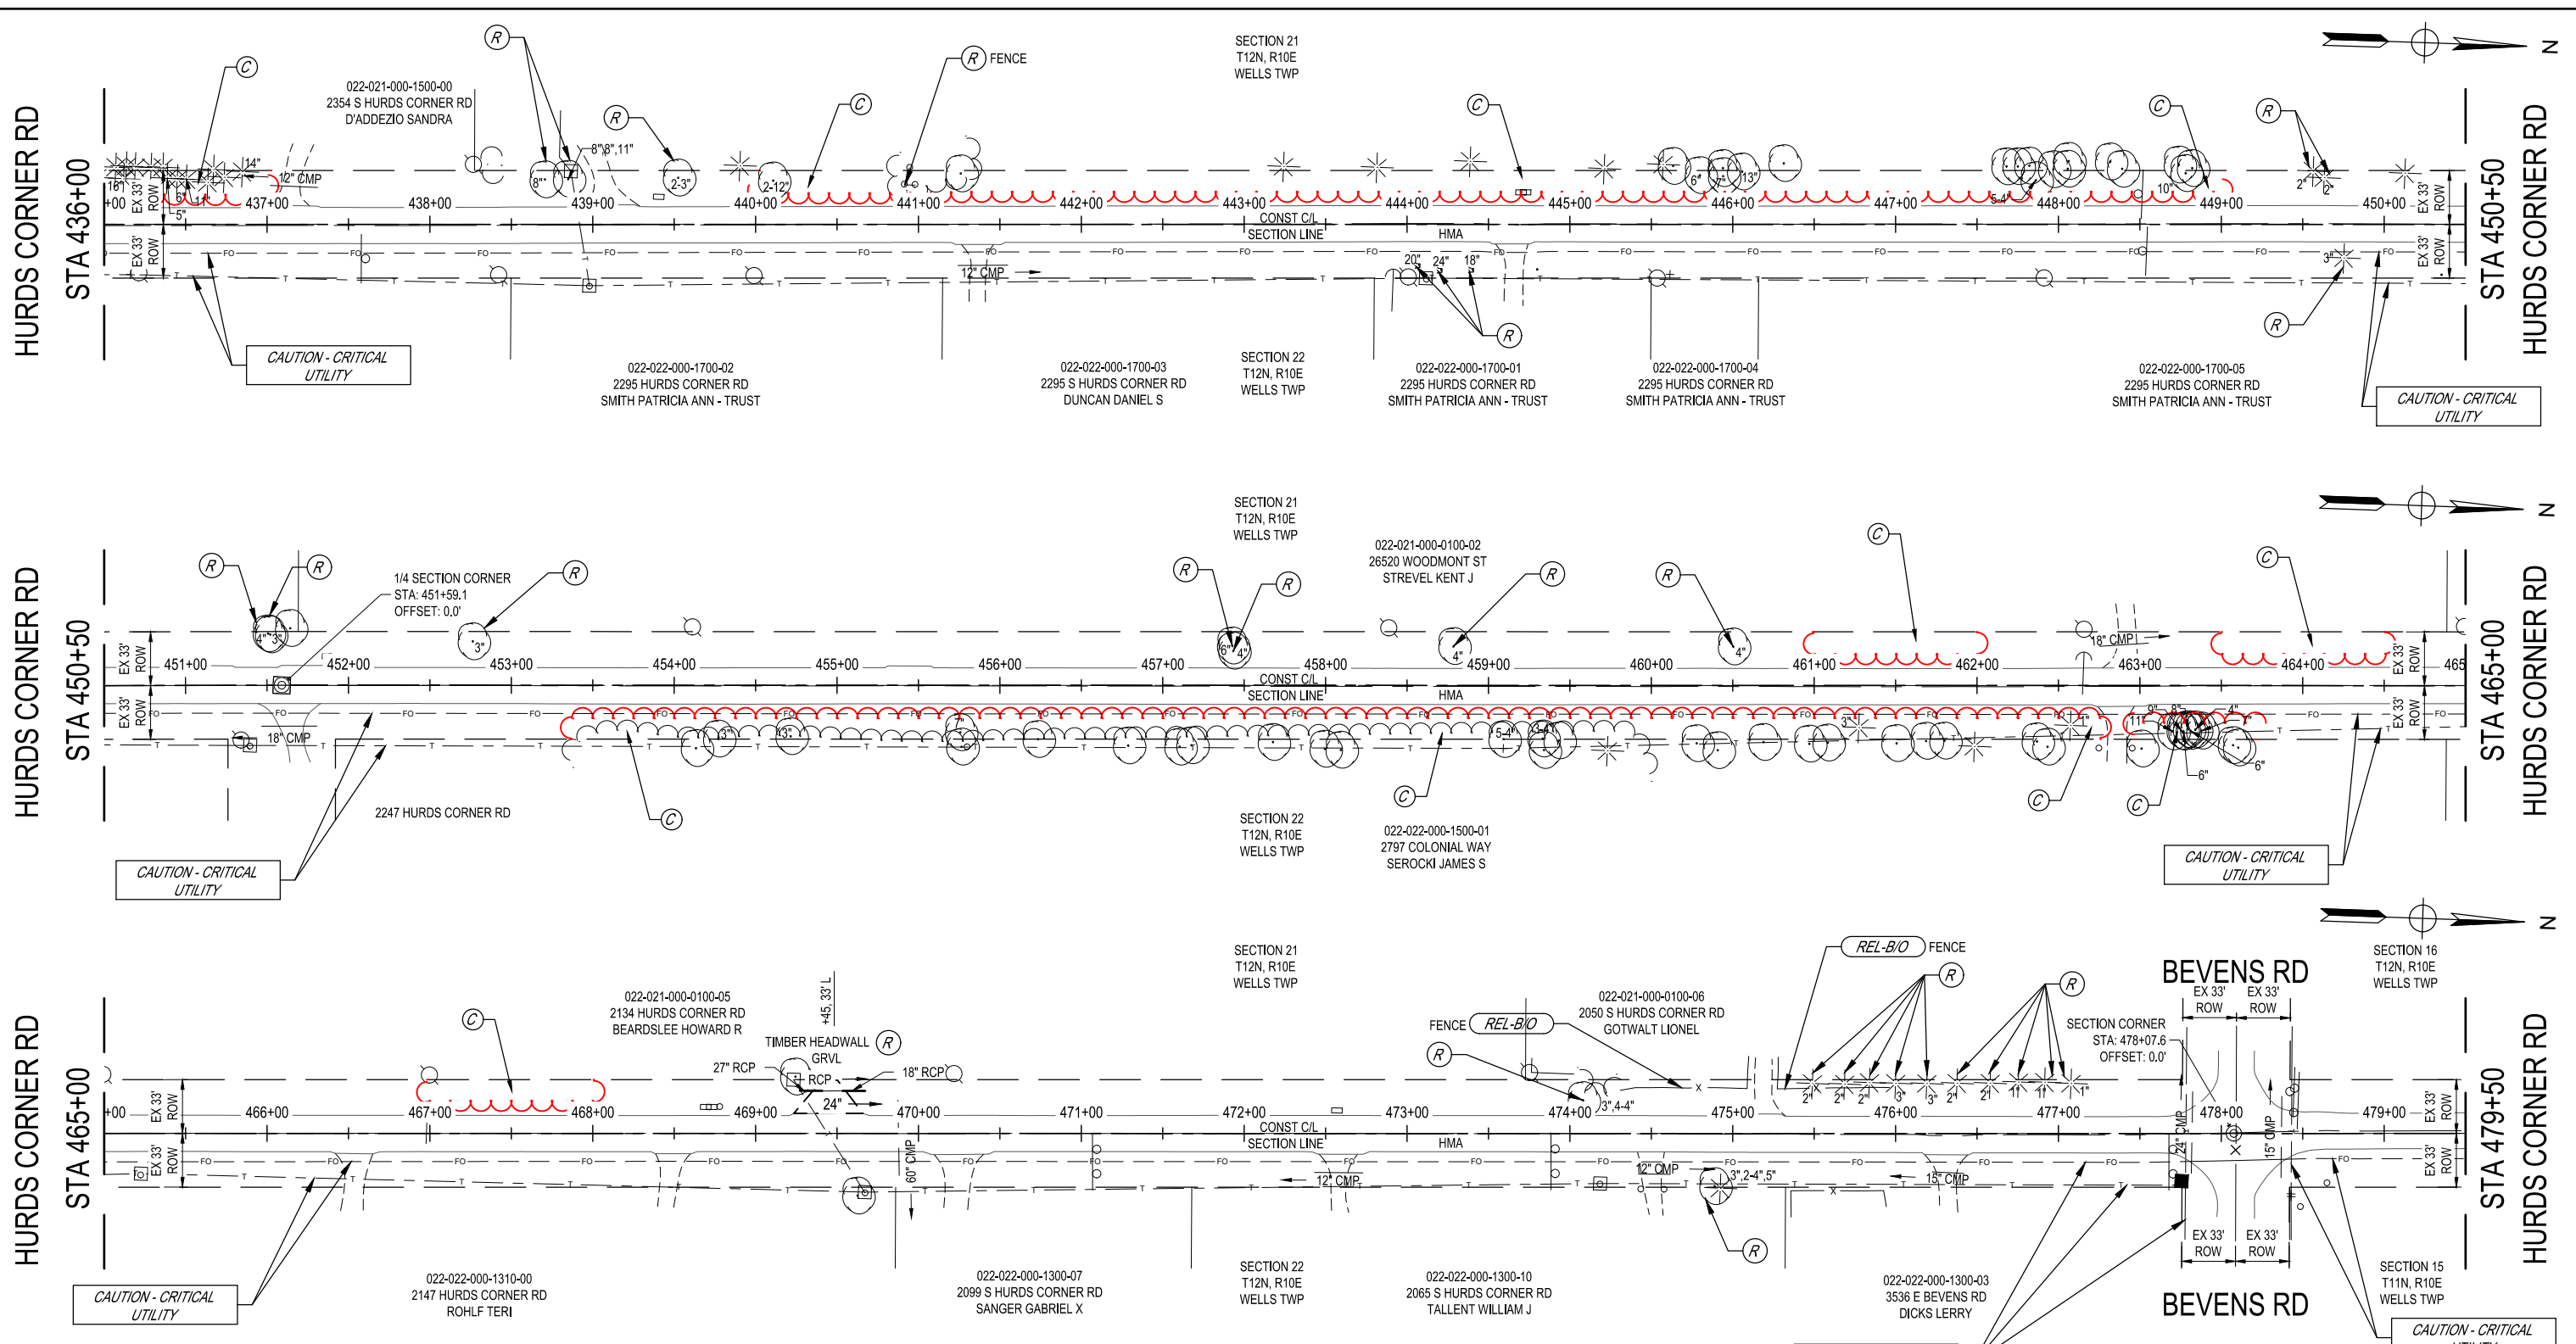

DRIVEWAY APPROACH QUANTITIES - THIS SHEET

C/L STATION	Approach, C.I.I, 6 inch (Syd)	Culv, C.I.F, 24 inch (Ft)	Culv, Slp End Sect, 1 on 6, 24 inch, Longit (Ea)
469+45 L	60	40	2
TOTAL	60	40	2

REMOVAL QUANTITIES - THIS SHEET

1.1	Acre	Clearing
5	Ea	Tree, Rem, 6 inch to 18 inch
2	Ea	Stump, Rem, 19 inch to 36 inch
1	Ea	Stump, Rem, 6 inch to 18 inch
30	Ea	Tree, Rem, Less than 6 inch
1	Ea	Culv, Rem, Less than 24 inch
25	Ft	Fence, Rem


4/23/2021 4:47 PM Olivia.Vanaki

FINAL PLAN REVISIONS

NO.	DATE	AUTH	DESCRIPTION



SAGINAW OFFICE
230 S. Washington Ave.
Saginaw, MI 48607
Tel. 989-754-4717
Fax. 989-754-4440
www.SpicerGroup.com

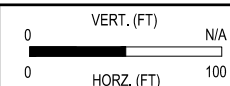


SGI PROJECT NO: 128551SG2020
DATE: APRIL, 2021
FILE: HC_LP-PLAN.DWG

CS: 79051
JN: 210364

CONSTRUCTION
HURDS CORNER ROAD
STA 436+00 TO STA 479+50

DRAWING SHEET
PLAN11 15

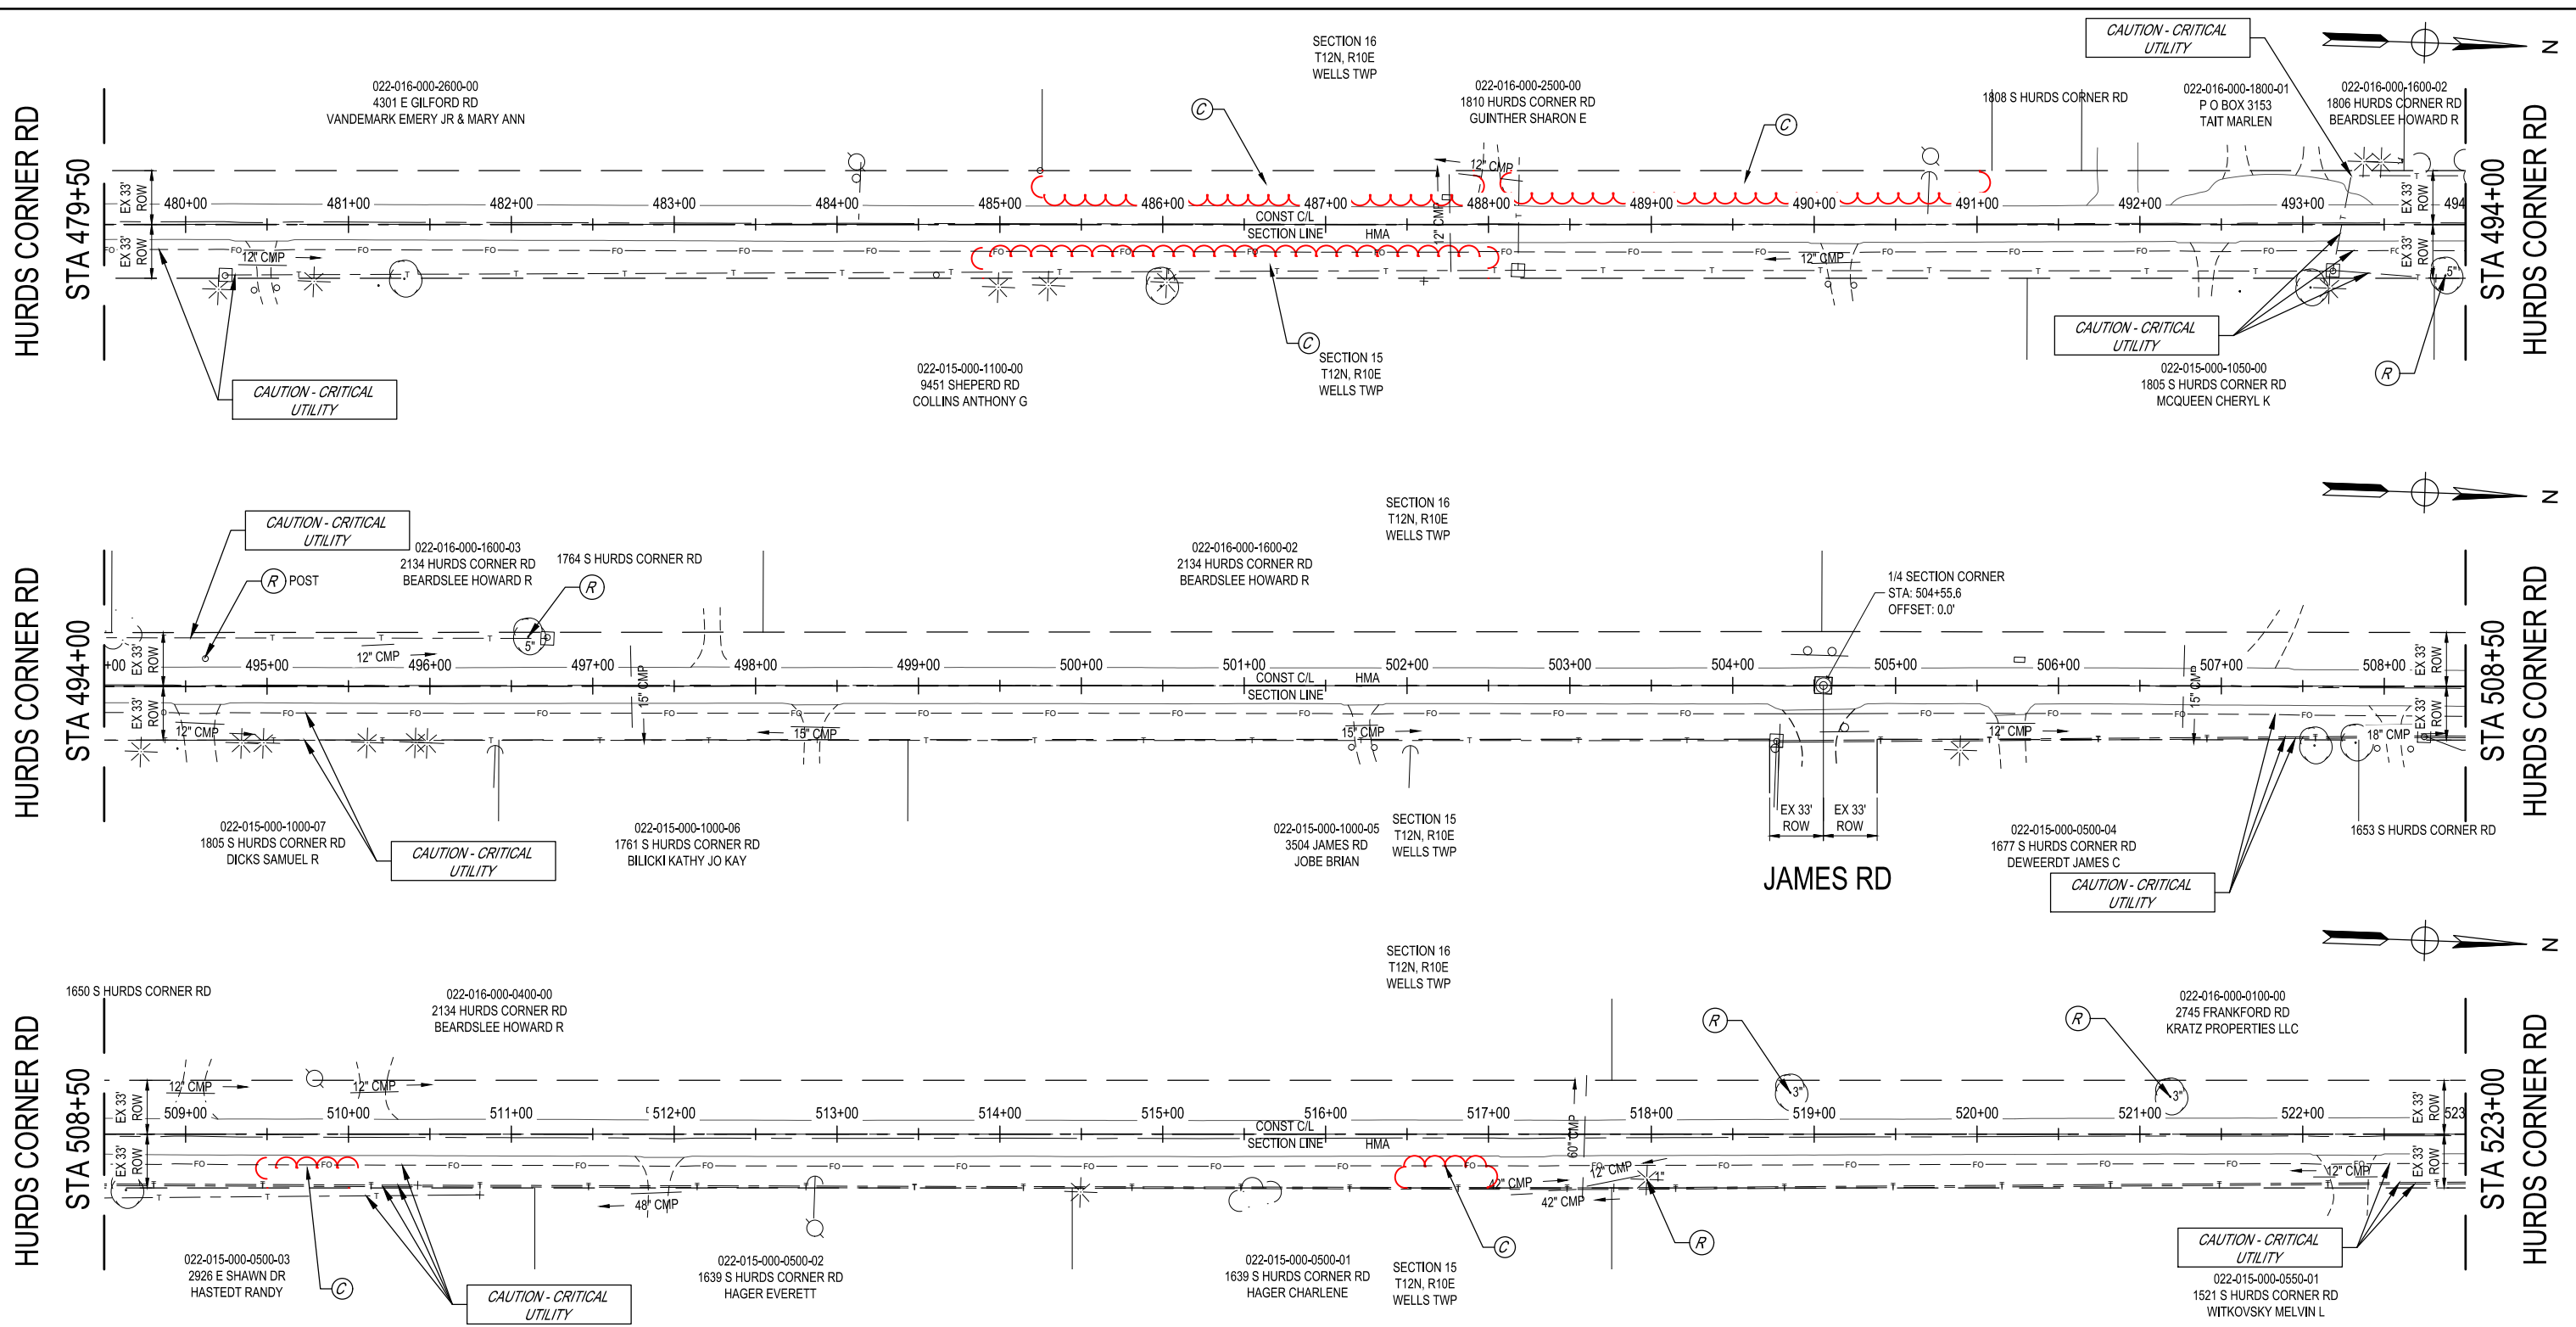


REMOVAL QUANTITIES - THIS SHEET
 0.5 Acre Clearing
 5 Ea Tree, Rem, Less than 6 inch

4/23/2021 4:47 PM Olivia.Vanastel

FINAL PLAN REVISIONS			
NO.	DATE	AUTH	DESCRIPTION



SAGINAW OFFICE
 230 S. Washington Ave.
 Saginaw, MI 48607
 Tel. 989-754-4717
 Fax. 989-754-4440
 www.SpicerGroup.com

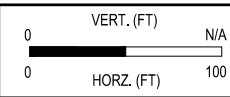

SGI PROJECT NO: 128551SG2020
 DATE: APRIL, 2021
 FILE: HC_LP-PLAN.DWG

CS: 79051
 JN: 210364

CONSTRUCTION
 HURDS CORNER ROAD
 STA 479+50 TO STA 523+00

DRAWING	SHEET
PLAN12	16