


REMOVAL QUANTITIES - THIS SHEET
 0.5 Acre Clearing
 7 Ea Tree, Rem, 6 inch to 18 inch
 3 Ea Tree, Rem, Less than 6 inch

4/23/2021 4:47 PM Olivia.Vanastel

FINAL PLAN REVISIONS			
NO.	DATE	AUTH	DESCRIPTION




SAGINAW OFFICE
 230 S. Washington Ave.
 Saginaw, MI 48607
 Tel. 989-754-4717
 Fax. 989-754-4440
 www.SpicerGroup.com

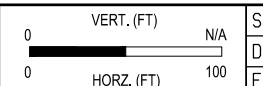

SGI PROJECT NO: 128551SG2020
 DATE: APRIL, 2021
 FILE: HC_LP-PLAN.DWG

CS: 79051
 JN: 210364

CONSTRUCTION		DRAWING	SHEET
HURDS CORNER ROAD		PLAN13	17
STA 523+00 TO STA 566+50			

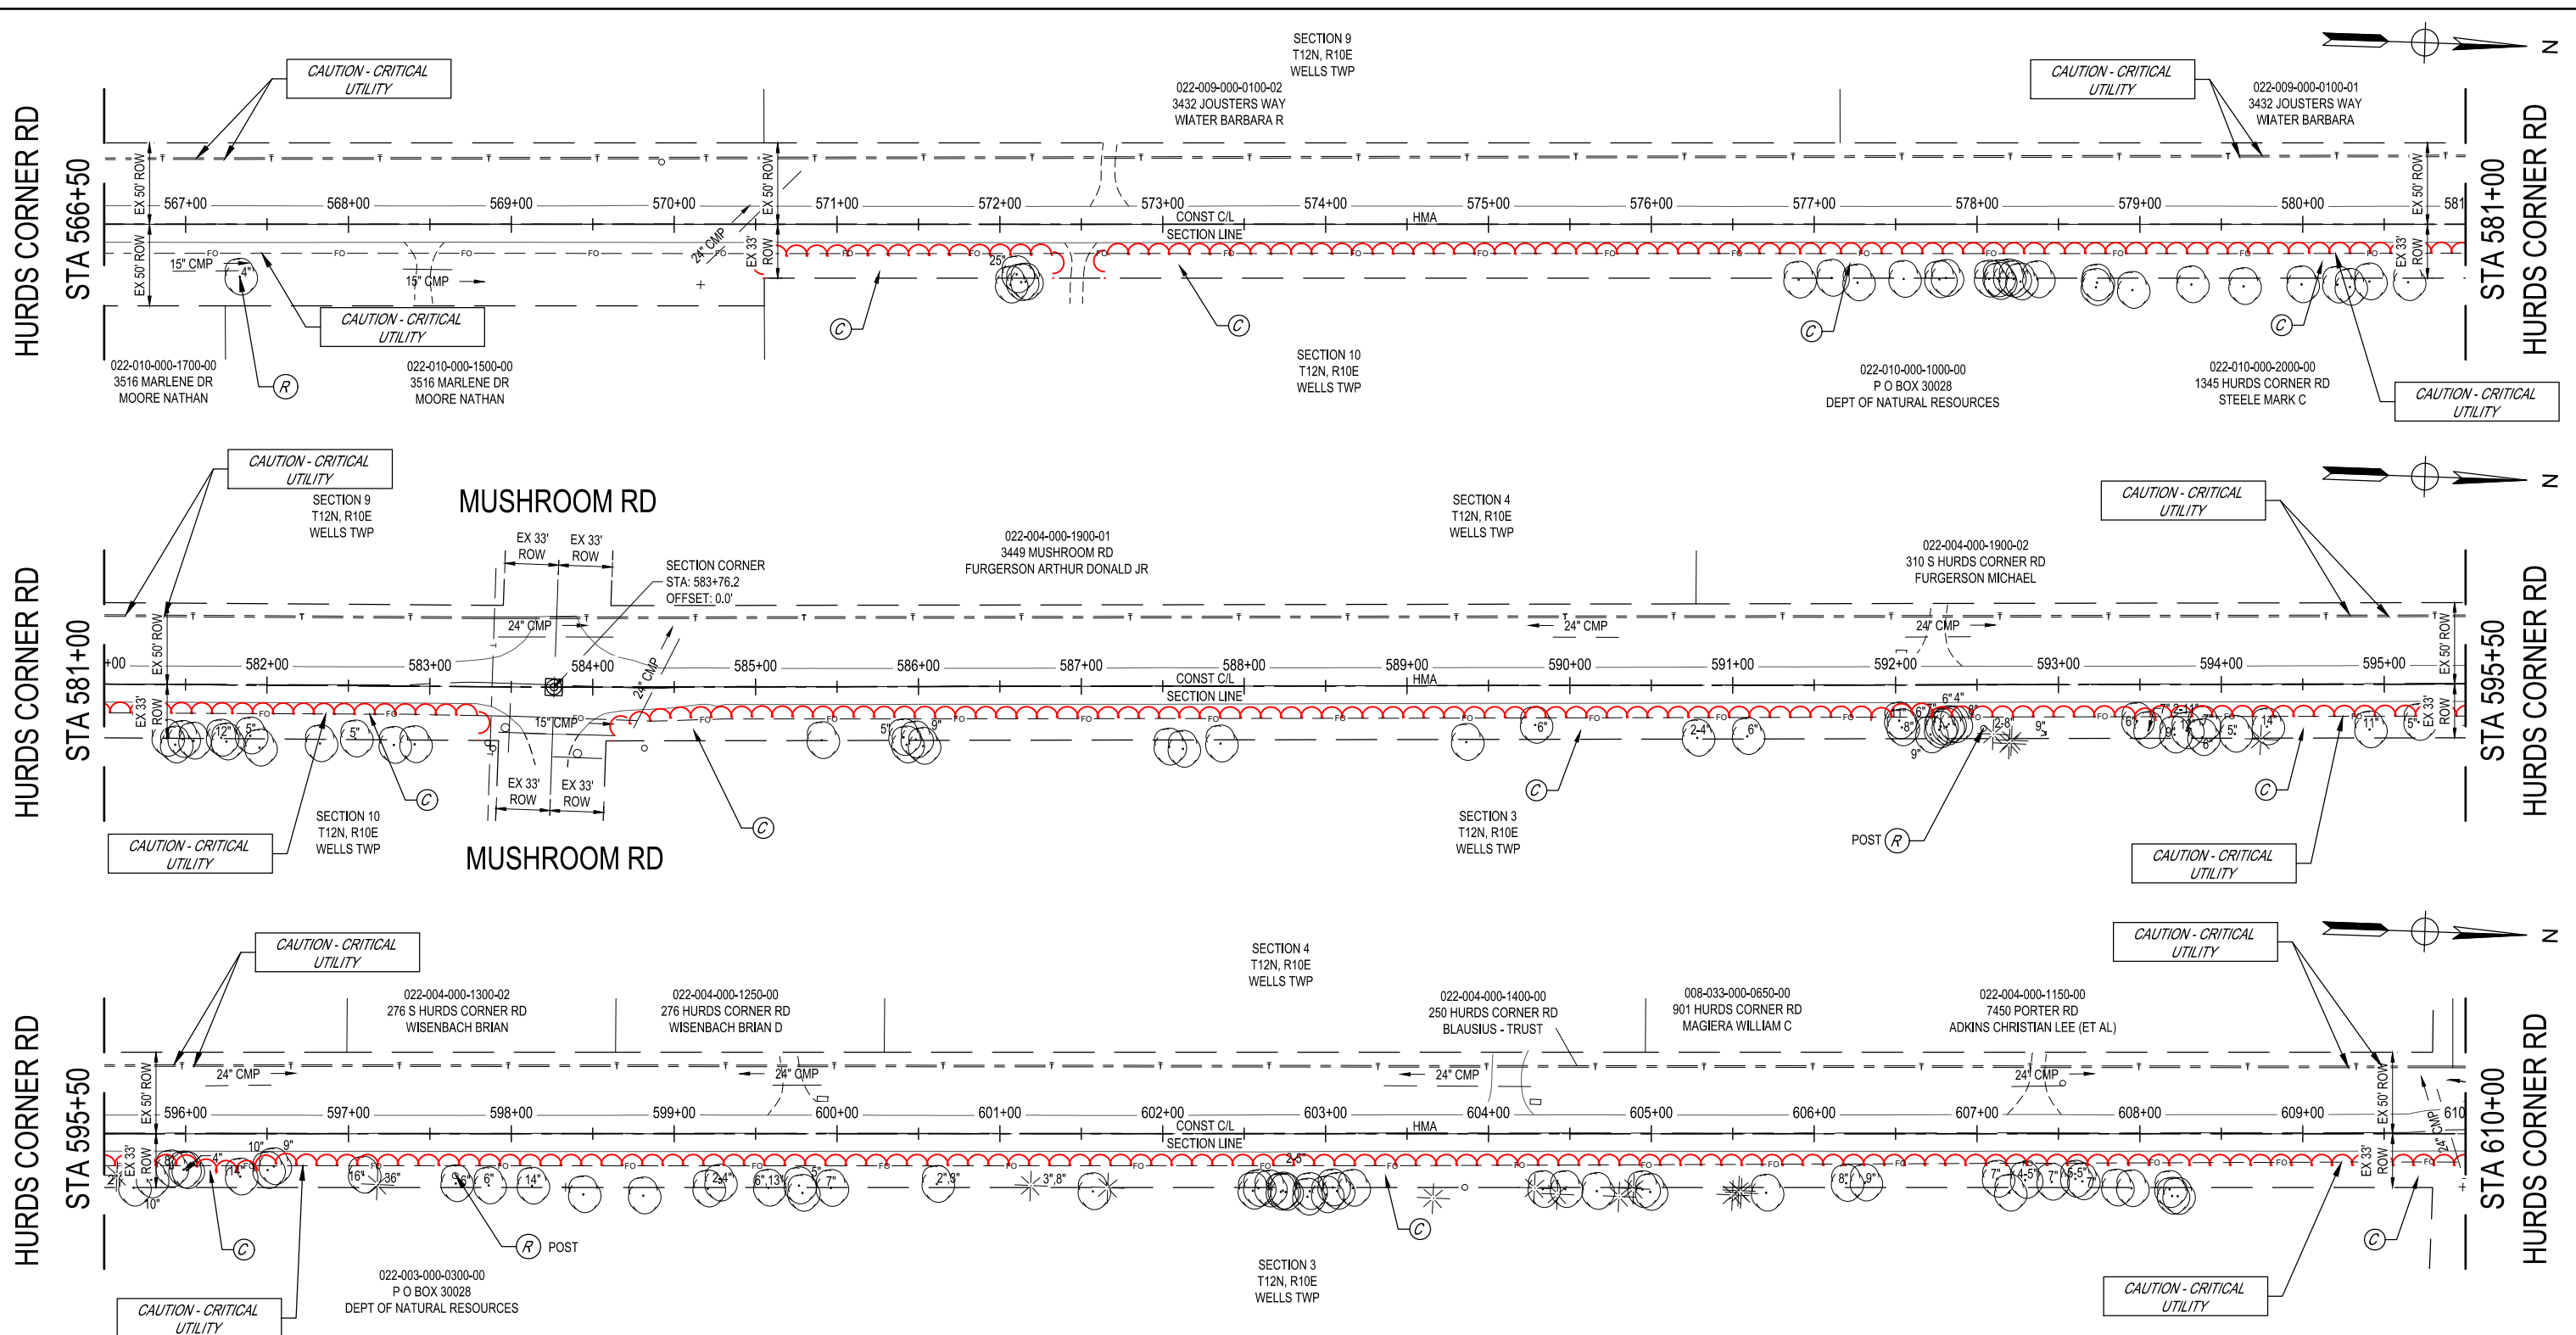


REMOVAL QUANTITIES - THIS SHEET
 1.7 Acre Clearing
 1 Ea Tree, Rem, Less than 6 inch

4/23/2021 4:48 PM Olivia.Vanabst

FINAL PLAN REVISIONS				
NO.	DATE	AUTH	DESCRIPTION	



SAGINAW OFFICE
 230 S. Washington Ave.
 Saginaw, MI 48607
 Tel. 989-754-4717
 Fax. 989-754-4440
 www.SpicerGroup.com

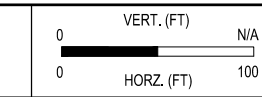


SGI PROJECT NO: 128551SG2020
 DATE: APRIL, 2021
 FILE: HC_LP-PLAN.DWG

CS: 79051
 JN: 210364

CONSTRUCTION
 HURDS CORNER ROAD
 STA 566+50 TO STA 610+00

DRAWING SHEET
 PLAN14 18

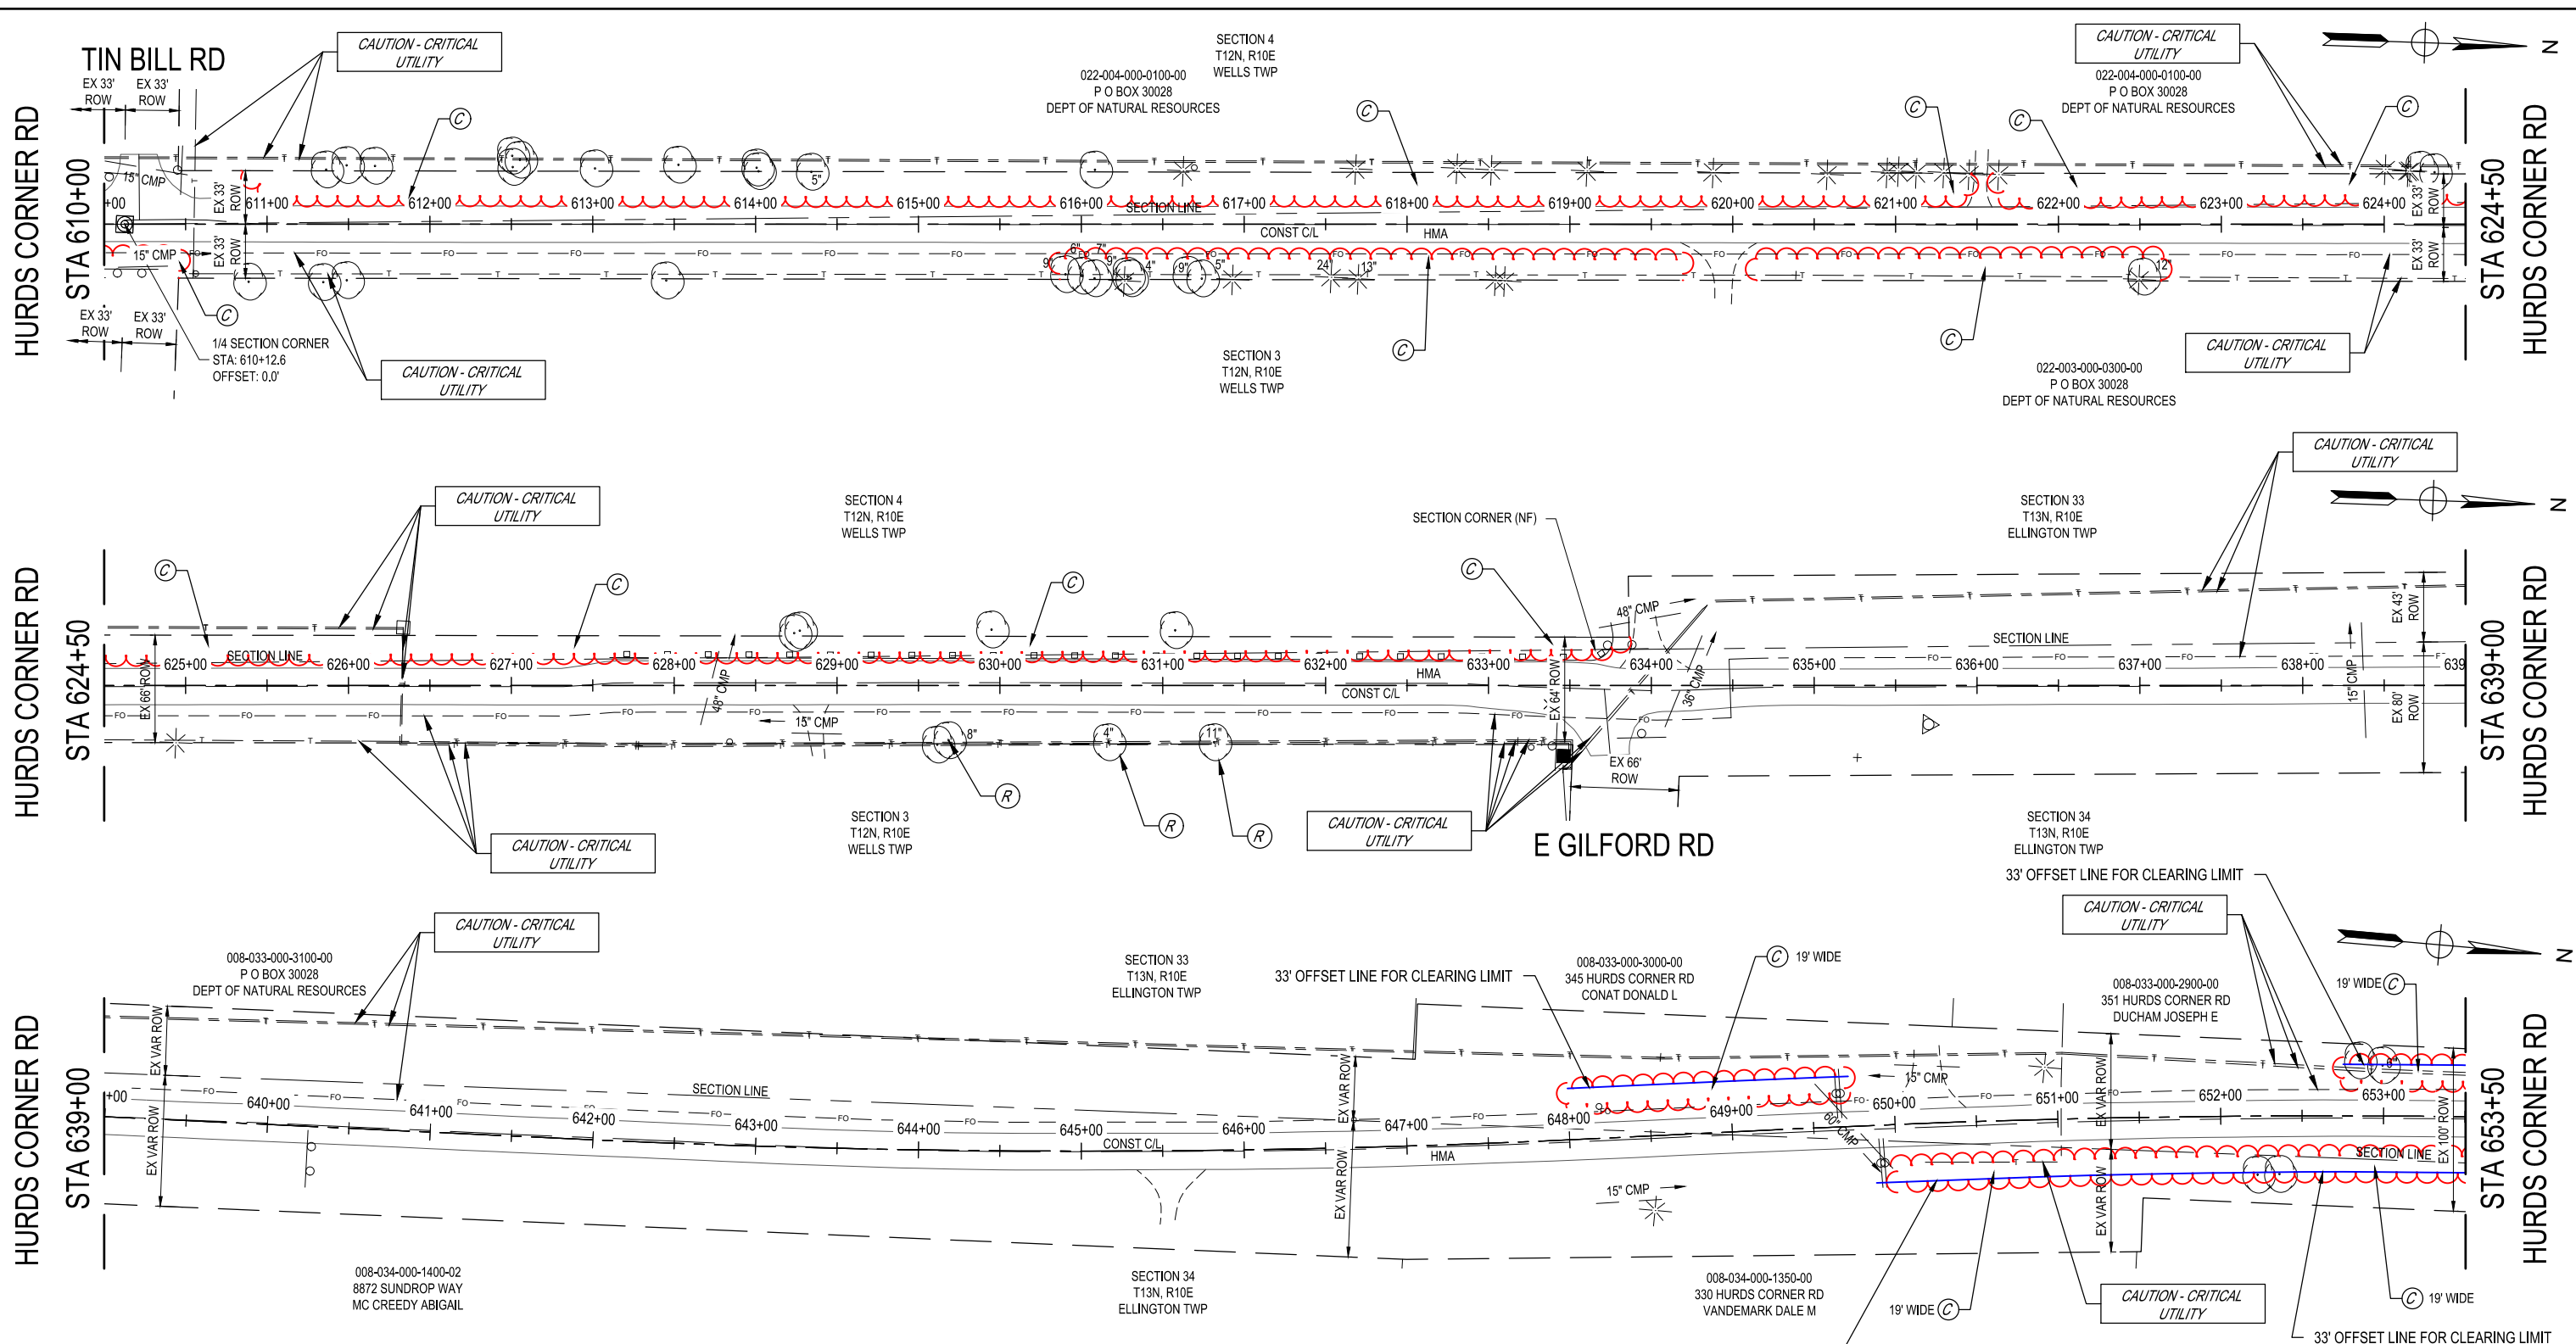

REMOVAL QUANTITIES - THIS SHEET

- 1.3 Acre Clearing
- 2 Ea Tree, Rem, 6 inch to 18 inch
- 1 Ea Tree, Rem, Less than 6 inch

4/23/2021 4:48 PM Olivia.Vanastel

FINAL PLAN REVISIONS			
NO.	DATE	AUTH	DESCRIPTION




SAGINAW OFFICE
 230 S. Washington Ave.
 Saginaw, MI 48607
 Tel. 989-754-4717
 Fax. 989-754-4440
 www.SpicerGroup.com

VERT. (FT) N/A
 0 100
 HORZ. (FT)

SGI PROJECT NO: 128551SG2020
 DATE: APRIL, 2021
 FILE: HC_LP-PLAN.DWG

CS: 79051
 JN: 210364

CONSTRUCTION		DRAWING	SHEET
HURDS CORNER ROAD		PLAN15	19
STA 610+00 TO STA 653+50			

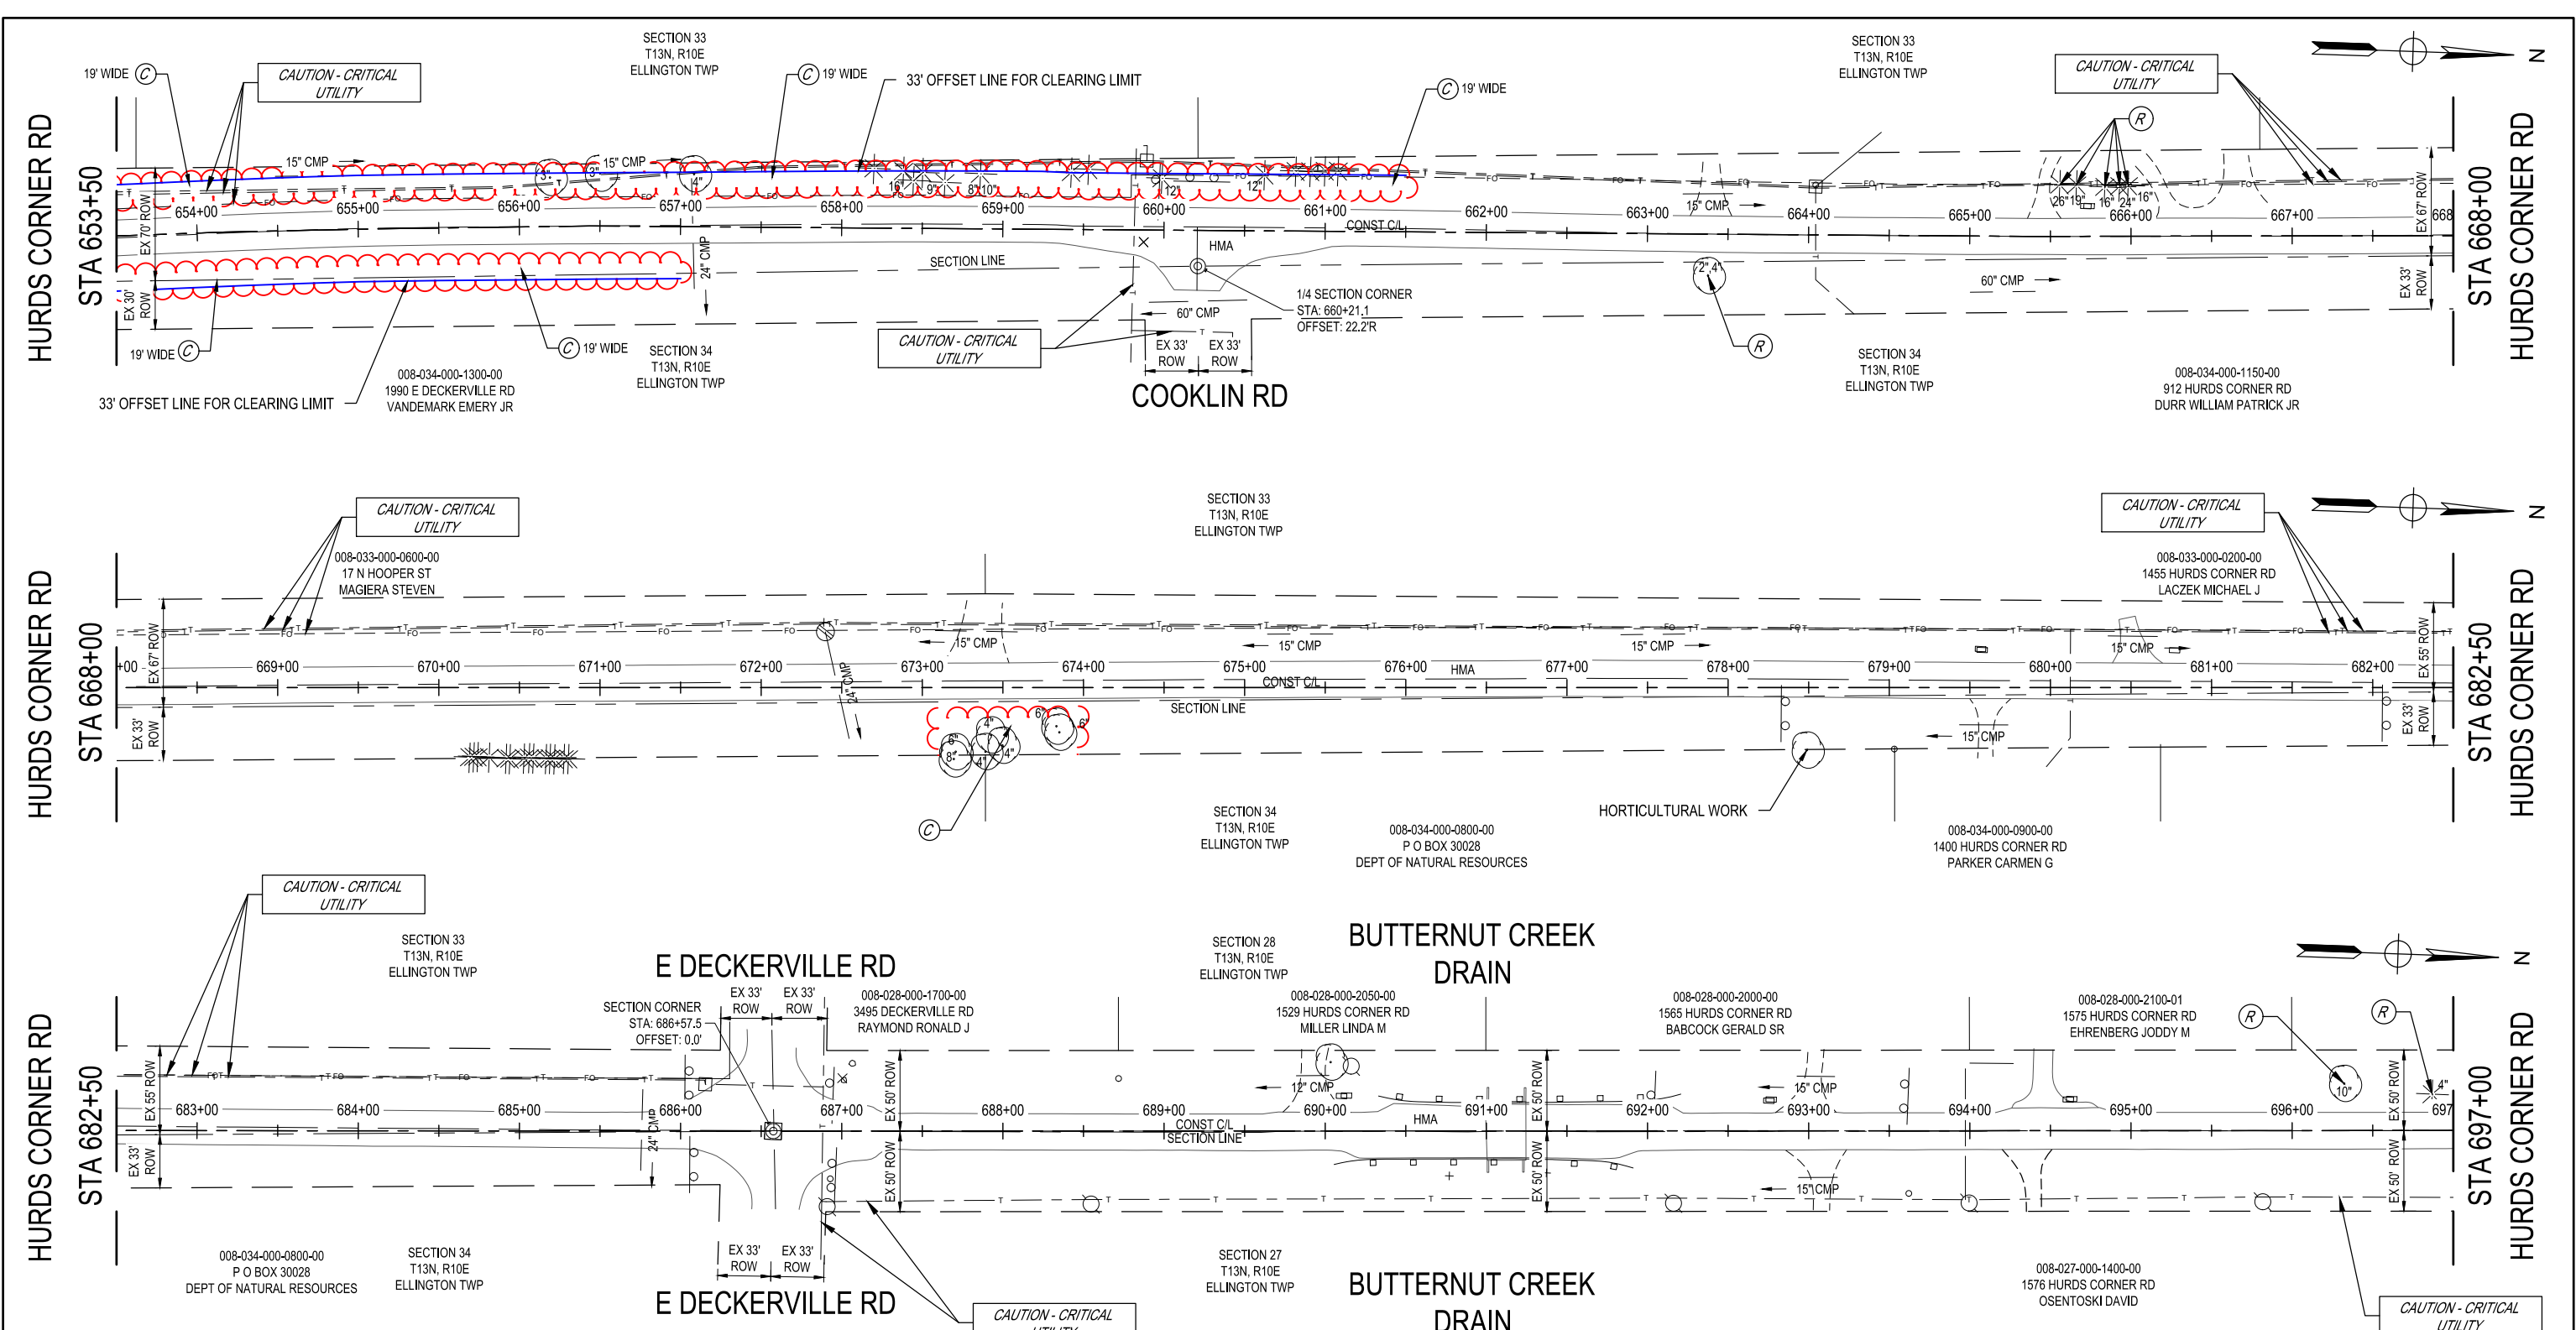

REMOVAL QUANTITIES - THIS SHEET


0.6	Acres	Clearing
3	Ea	Tree, Rem, 19 inch to 36 inch
2	Ea	Tree, Rem, 6 inch to 18 inch
3	Ea	Tree, Rem, Less than 6 inch
1	Hr	Horticultural Work

4/23/2021 4:48 PM Olivia.Vanastel

FINAL PLAN REVISIONS			
NO.	DATE	AUTH	DESCRIPTION




SAGINAW OFFICE
230 S. Washington Ave.
Saginaw, MI 48607
Tel. 989-754-4717
Fax. 989-754-4440
www.SpicerGroup.com

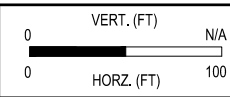

SGI PROJECT NO: 128551SG2020
DATE: APRIL, 2021
FILE: HC_LP-PLAN.DWG

CS: 79051
JN: 210364

CONSTRUCTION		DRAWING	SHEET
HURDS CORNER ROAD		PLAN16	20
STA 653+50 TO STA 697+00			

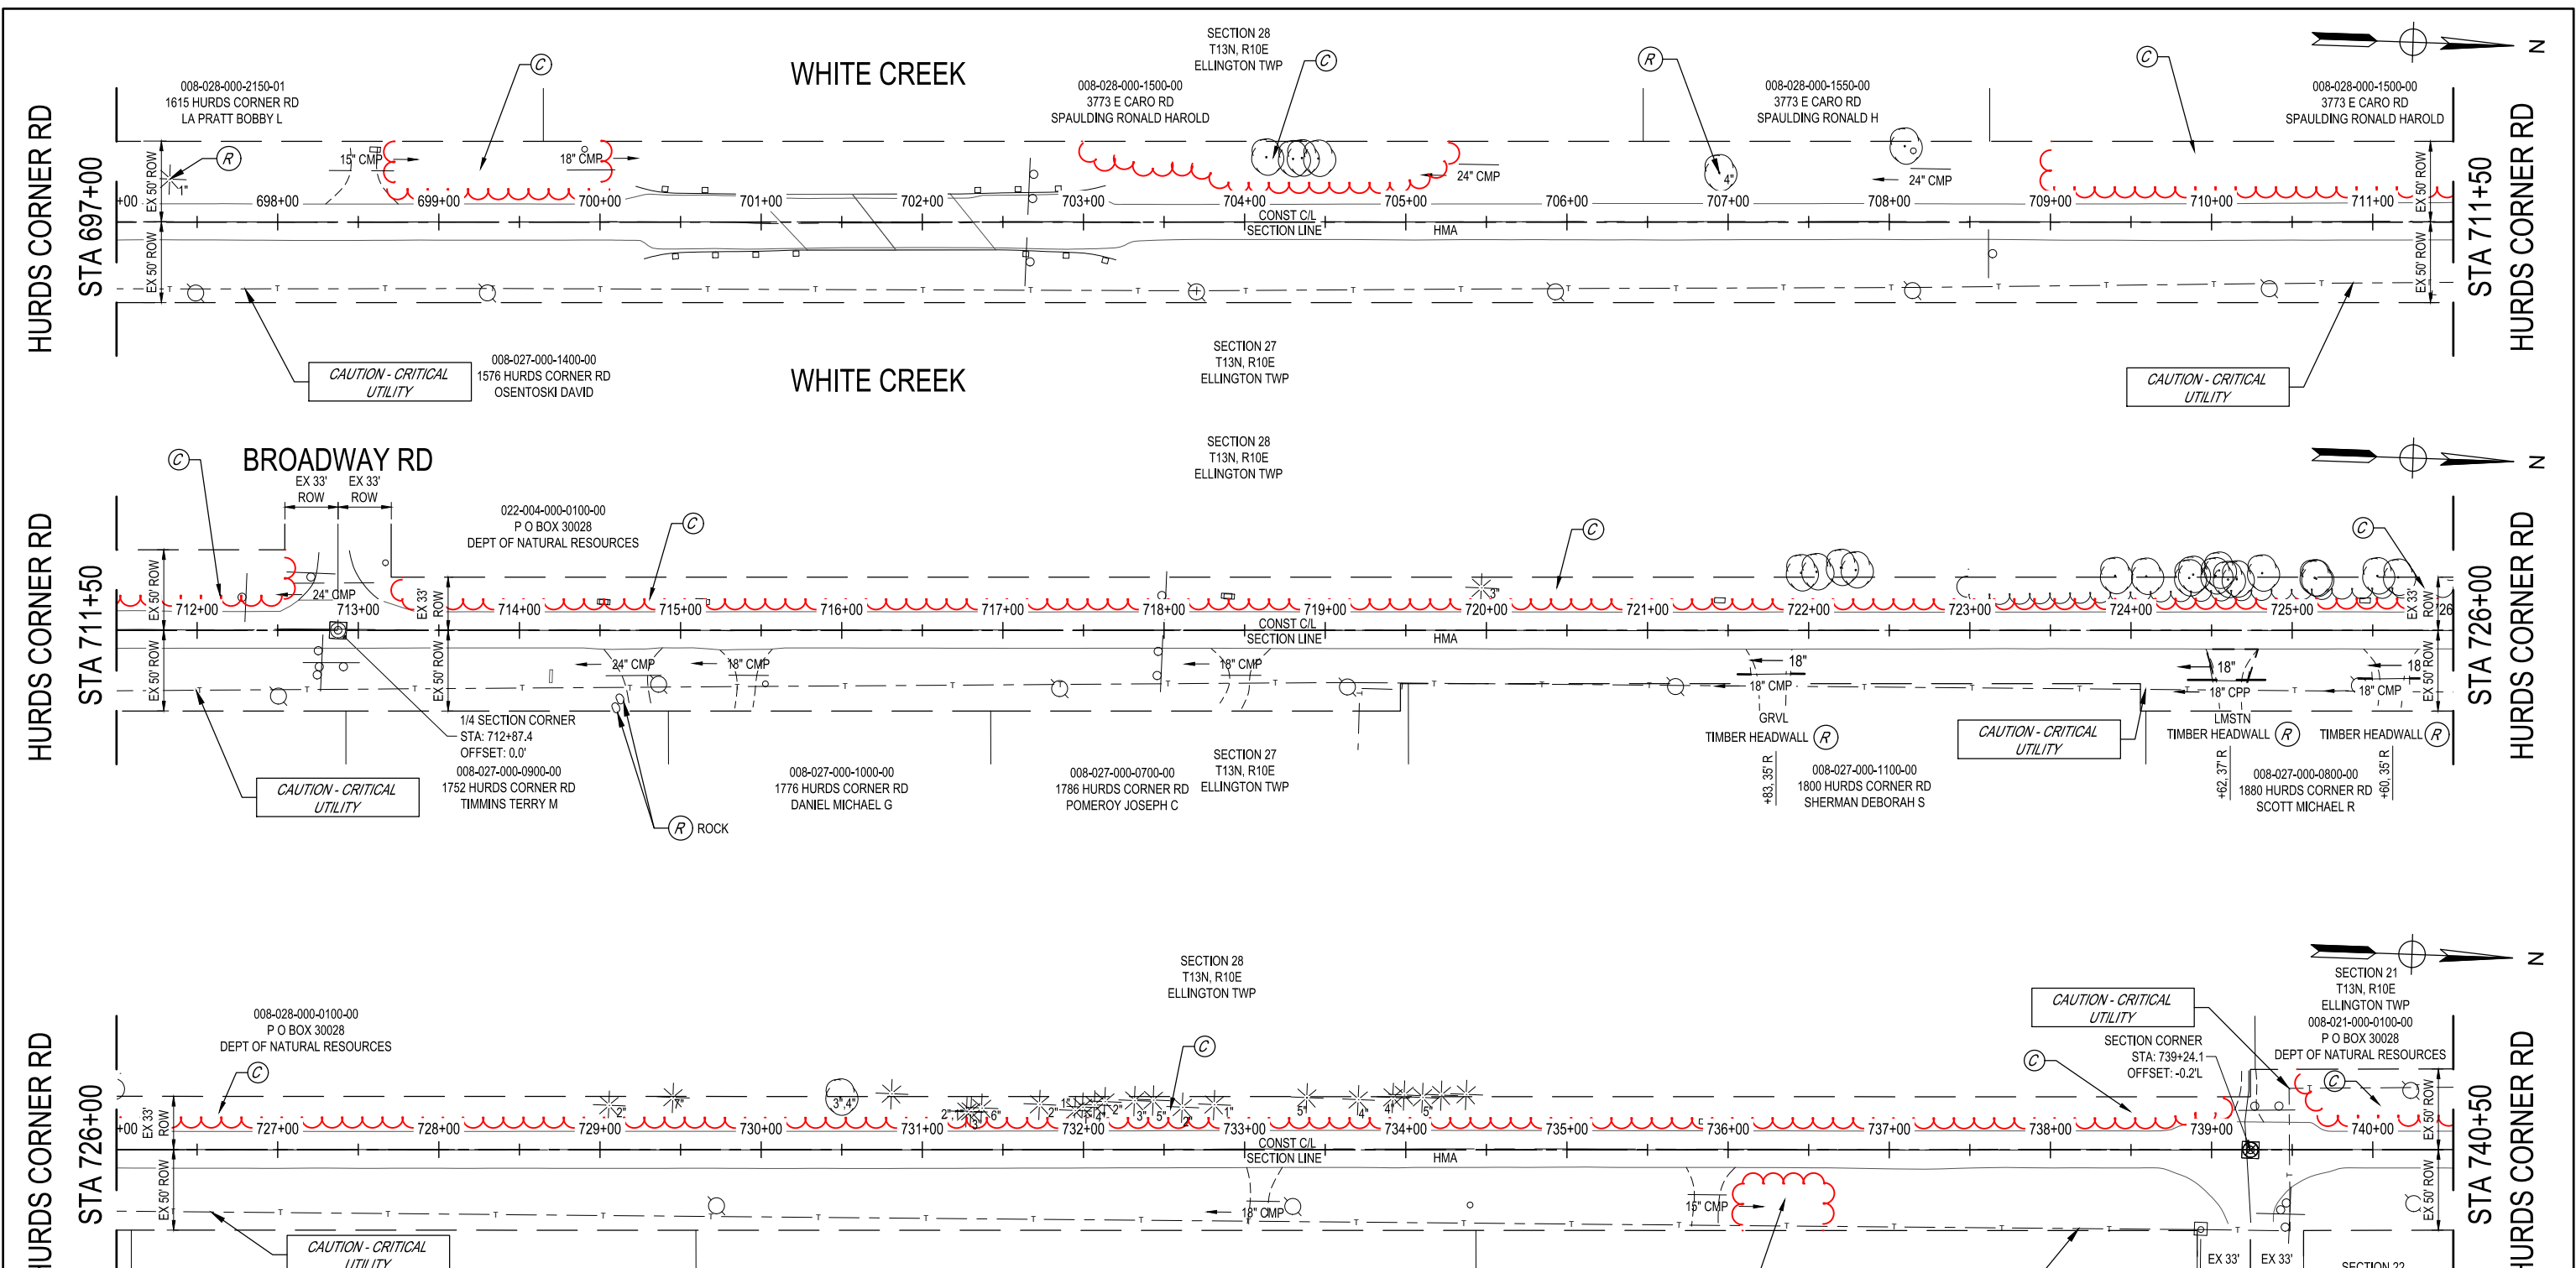

DRIVEWAY APPROACH AND CULVERT QUANTITIES - THIS SHEET

C/L STATION	Approach, CI II, 6 inch, Modified (Syd)	Culv, CI F, 18 inch (Ft)	Culv, CI F, CSP, 18 inch (Ft)	Culv, Slp End Sect, 1 on 6, 18 inch, Longit (Ea)
721+83 R			16	2
724+62 R	67	48		2
725+60 R			16	2
TOTAL	67	48	32	6

REMOVAL QUANTITIES - THIS SHEET

1.7	Acre	Clearing
2	Ea	Tree, Rem, Less than 6 inch
1	Ea	Culv, Rem, Less than 24 inch
4	Ea	Culv, End, Rem, Less than 24 inch


4/23/2021 4:49 PM Olivia.Vanastel

FINAL PLAN REVISIONS

NO.	DATE	AUTH	DESCRIPTION



SAGINAW OFFICE
230 S. Washington Ave.
Saginaw, MI 48607
Tel. 989-754-4717
Fax. 989-754-4440
www.SpicerGroup.com

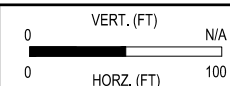


SGI PROJECT NO: 128551SG2020
DATE: APRIL, 2021
FILE: HC_LP-PLAN.DWG

CS: 79051
JN: 210364

CONSTRUCTION
HURDS CORNER ROAD
STA 697+00 TO STA 740+50

DRAWING SHEET
PLAN17 21

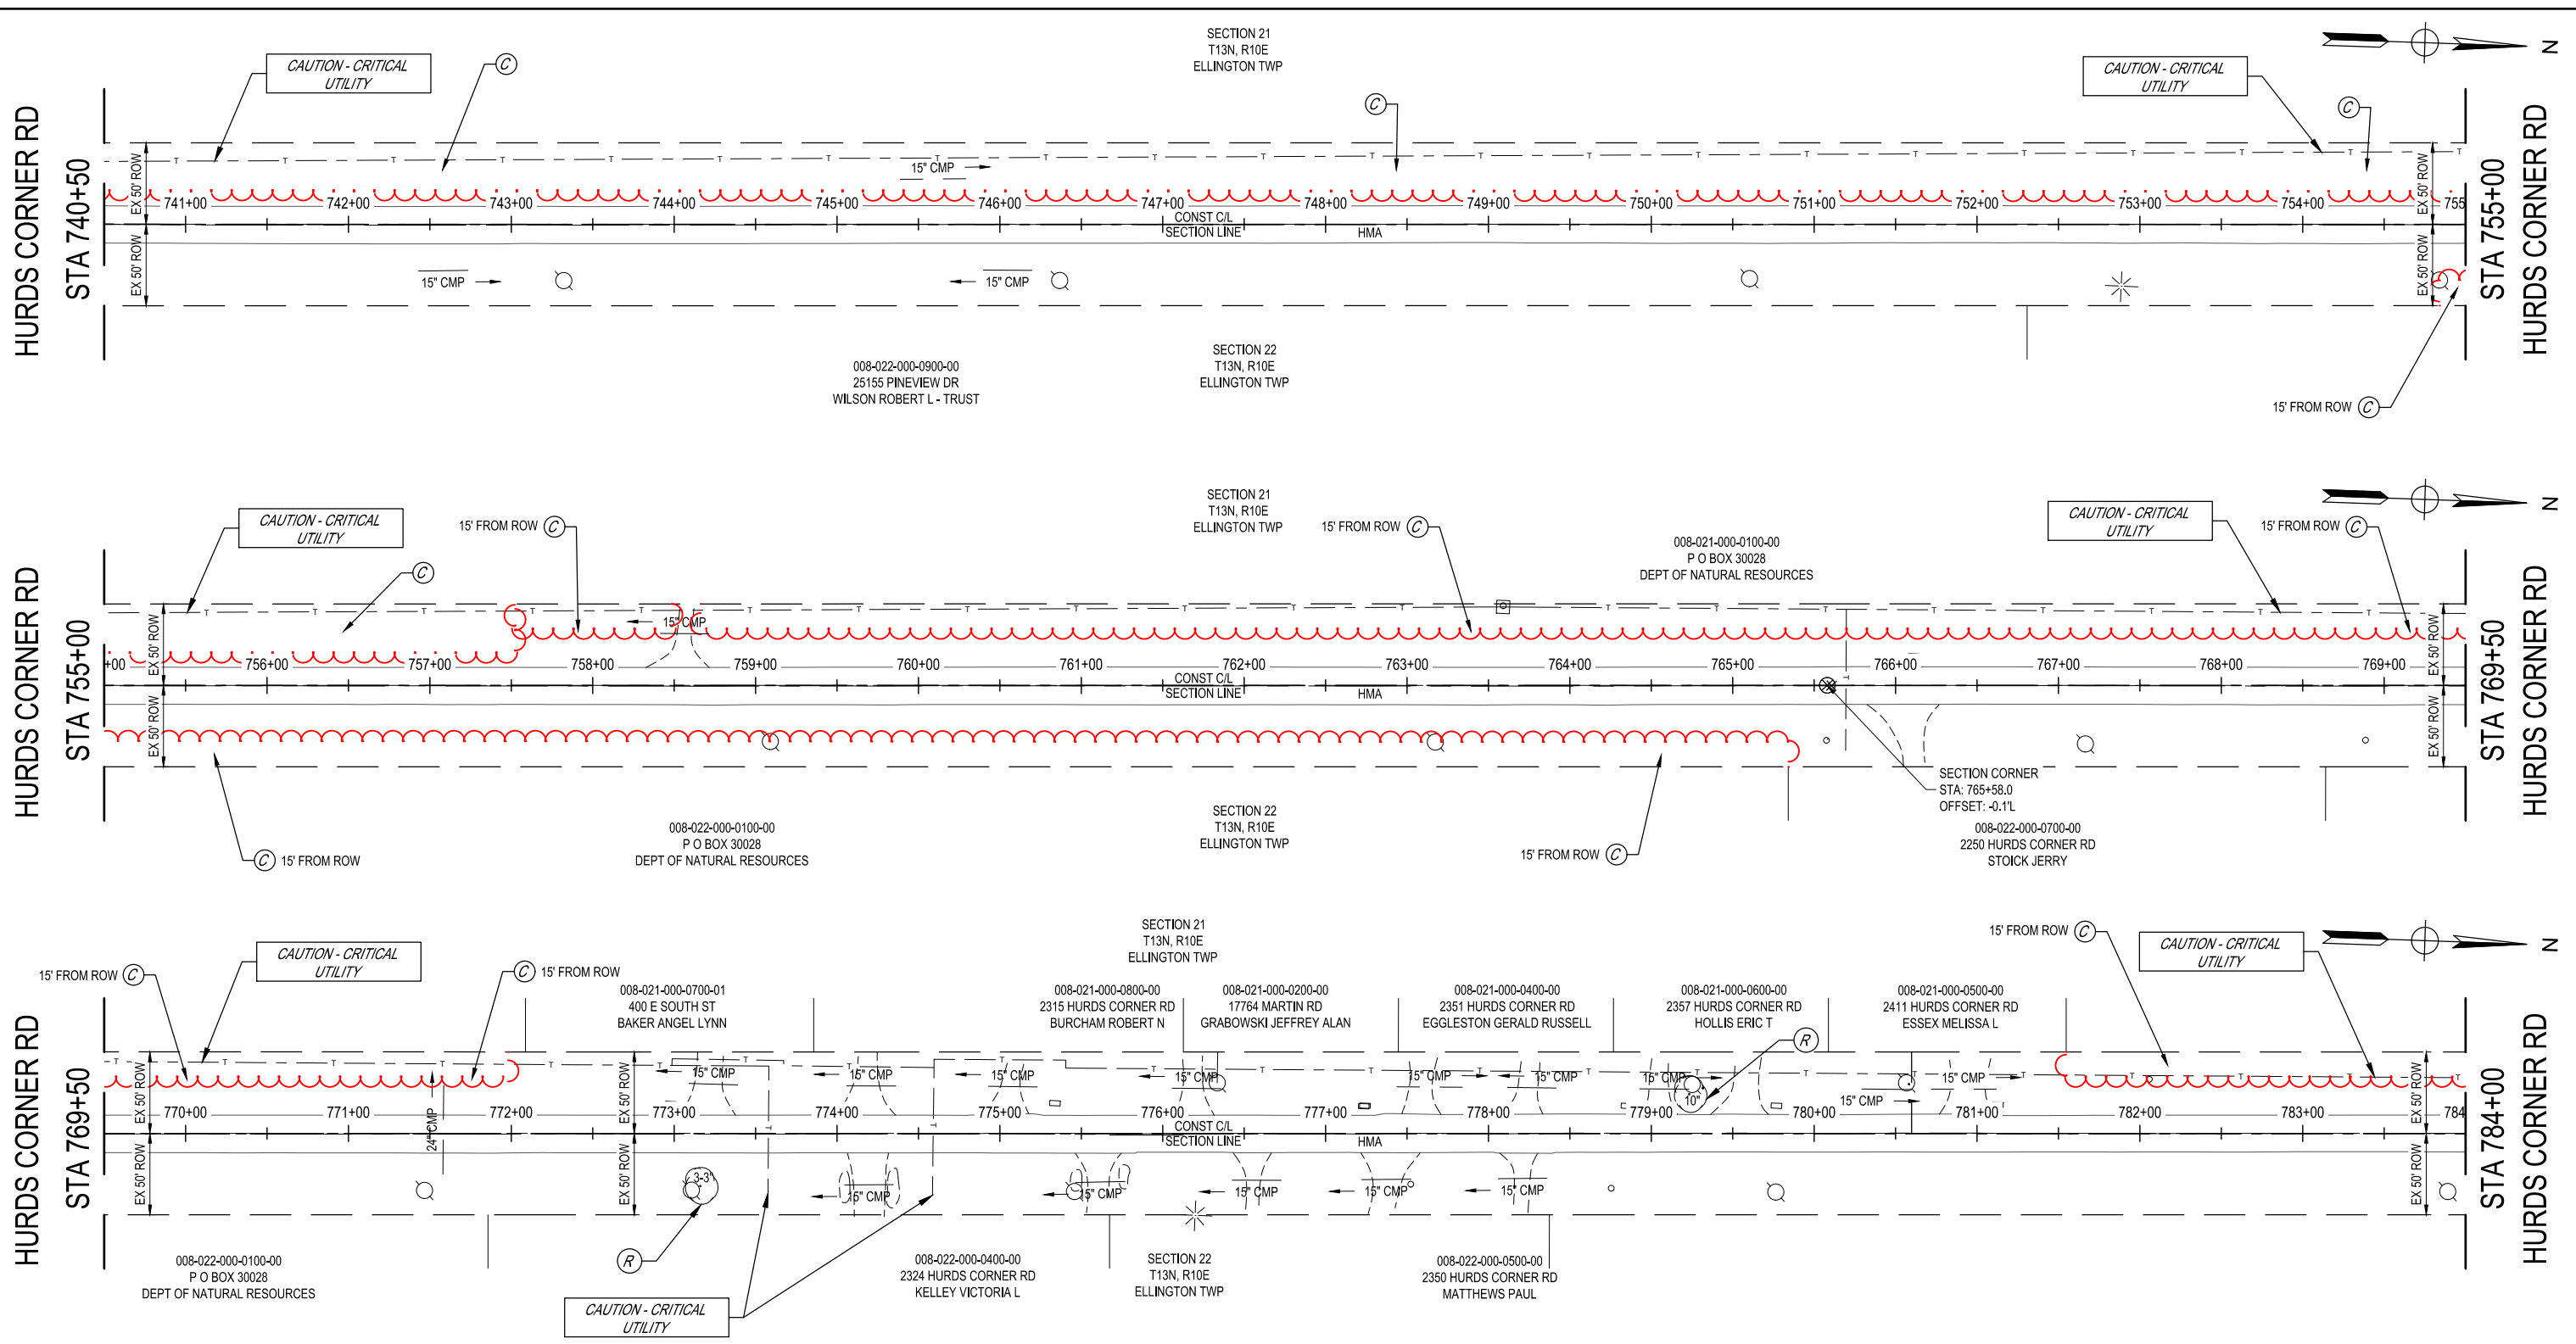


REMOVAL QUANTITIES - THIS SHEET
 2.4 Acre Clearing
 1 Ea Tree, Rem, 6 inch to 18 inch
 3 Ea Tree, Rem, Less than 6 inch

4/23/2021 4:49 PM Olivia.Vanabst

FINAL PLAN REVISIONS			
NO.	DATE	AUTH	DESCRIPTION



SAGINAW OFFICE
 230 S. Washington Ave.
 Saginaw, MI 48607
 Tel. 989-754-4717
 Fax. 989-754-4440
 www.SpicerGroup.com

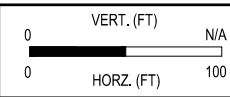

SGI PROJECT NO: 128551SG2020
 DATE: APRIL, 2021
 FILE: HC_LP-PLAN.DWG

CS: 79051
 JN: 210364

CONSTRUCTION
 HURDS CORNER ROAD
 STA 740+50 TO STA 784+00

DRAWING SHEET
 PLAN18 22