

REMOVAL QUANTITIES - THIS SHEET


0.7	Acre	Clearing
1	Ea	Tree, Rem, 19 inch to 36 inch
2	Ea	Tree, Rem, 6 inch to 18 inch
7	Ea	Tree, Rem, Less than 6 inch

4/23/2021 4:49 PM O:\hina.vanabst

FINAL PLAN REVISIONS			
NO.	DATE	AUTH	DESCRIPTION




SAGINAW OFFICE
230 S. Washington Ave.
Saginaw, MI 48607
Tel. 989-754-4717
Fax. 989-754-4440
www.SpicerGroup.com

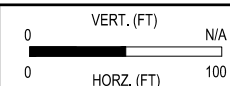

SGI PROJECT NO: 128551SG2020
DATE: APRIL, 2021
FILE: HC_LP-PLAN.DWG

CS: 79051
JN: 210364

CONSTRUCTION		DRAWING	SHEET
HURDS CORNER ROAD		PLAN19	23
STA 784+00 TO STA 827+50			

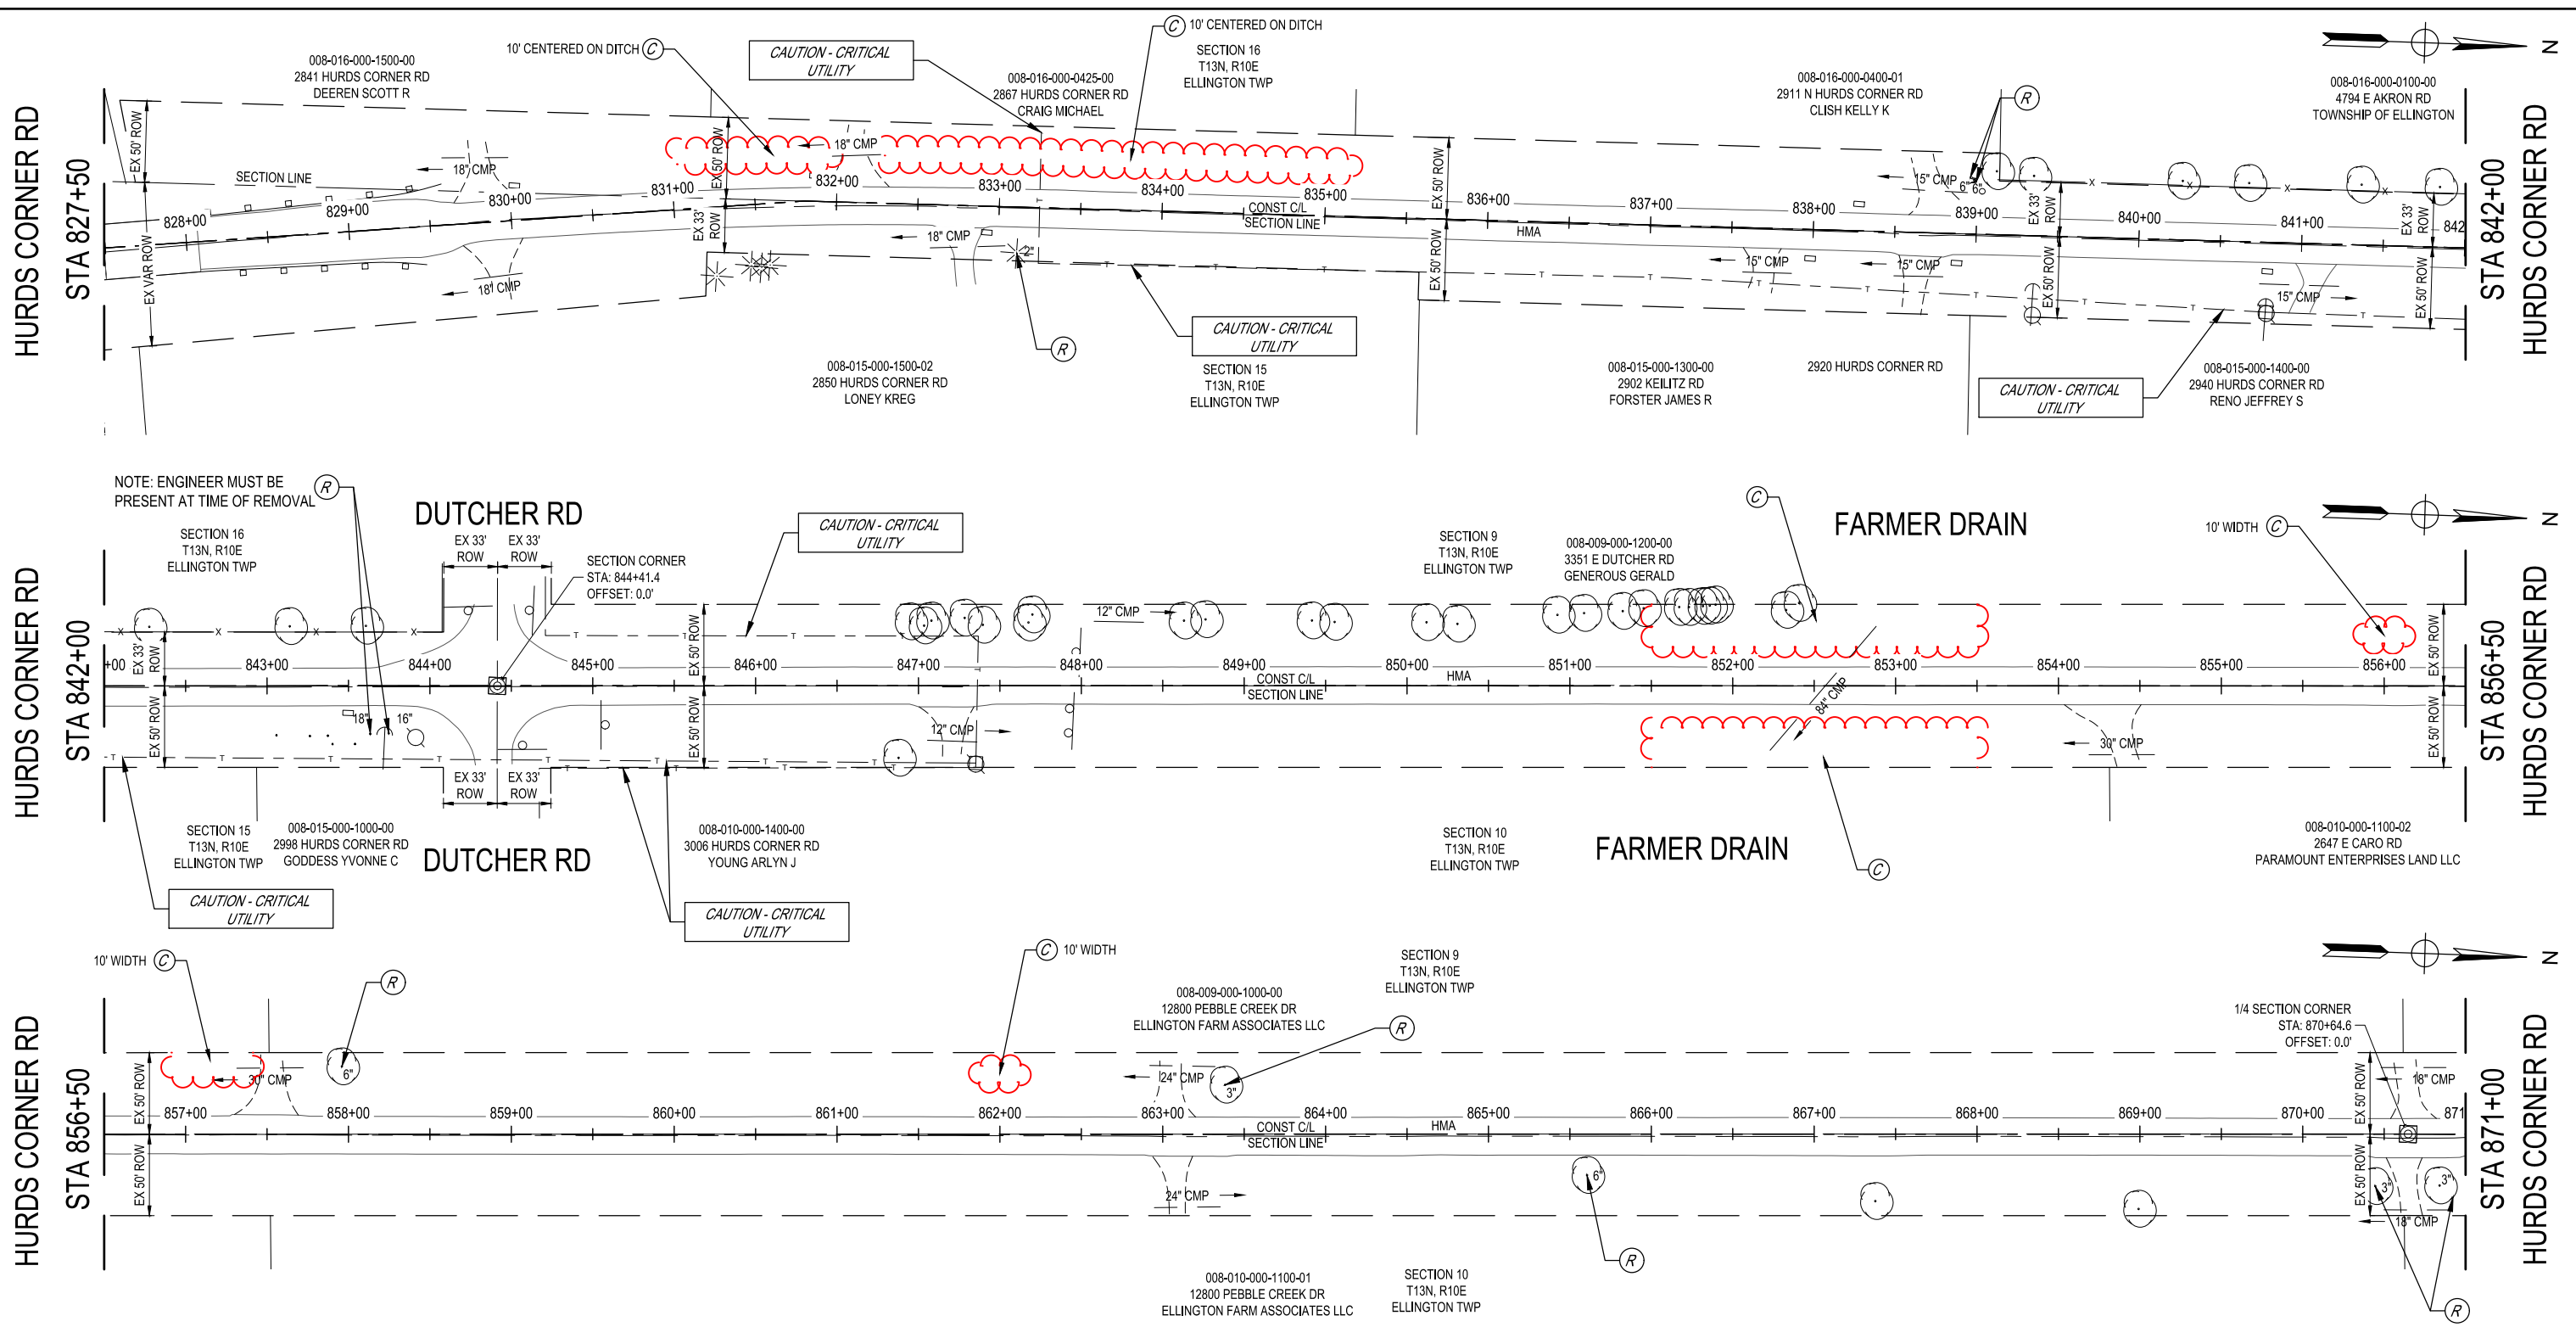

NOTE: ENGINEER MUST BE PRESENT AT TIME OF REMOVAL


REMOVAL QUANTITIES - THIS SHEET

0.5	Acre	Clearing
4	Ea	Tree, Rem, 6 inch to 18 inch
2	Ea	Stump, Rem, 6 inch to 18 inch
4	Ea	Tree, Rem, Less than 6 inch

4/23/2021 4:50 PM Ollivia.Vanastel

FINAL PLAN REVISIONS			
NO.	DATE	AUTH	DESCRIPTION


SAGINAW OFFICE
230 S. Washington Ave.
Saginaw, MI 48607
Tel. 989-754-4717
Fax. 989-754-4440
www.SpicerGroup.com

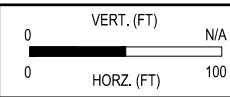

SGI PROJECT NO: 128551SG2020
DATE: APRIL, 2021
FILE: HC_LP-PLAN.DWG

CS: 79051
JN: 210364

CONSTRUCTION		DRAWING	SHEET
HURDS CORNER ROAD		PLAN20	24
STA 827+50 TO STA 871+00			

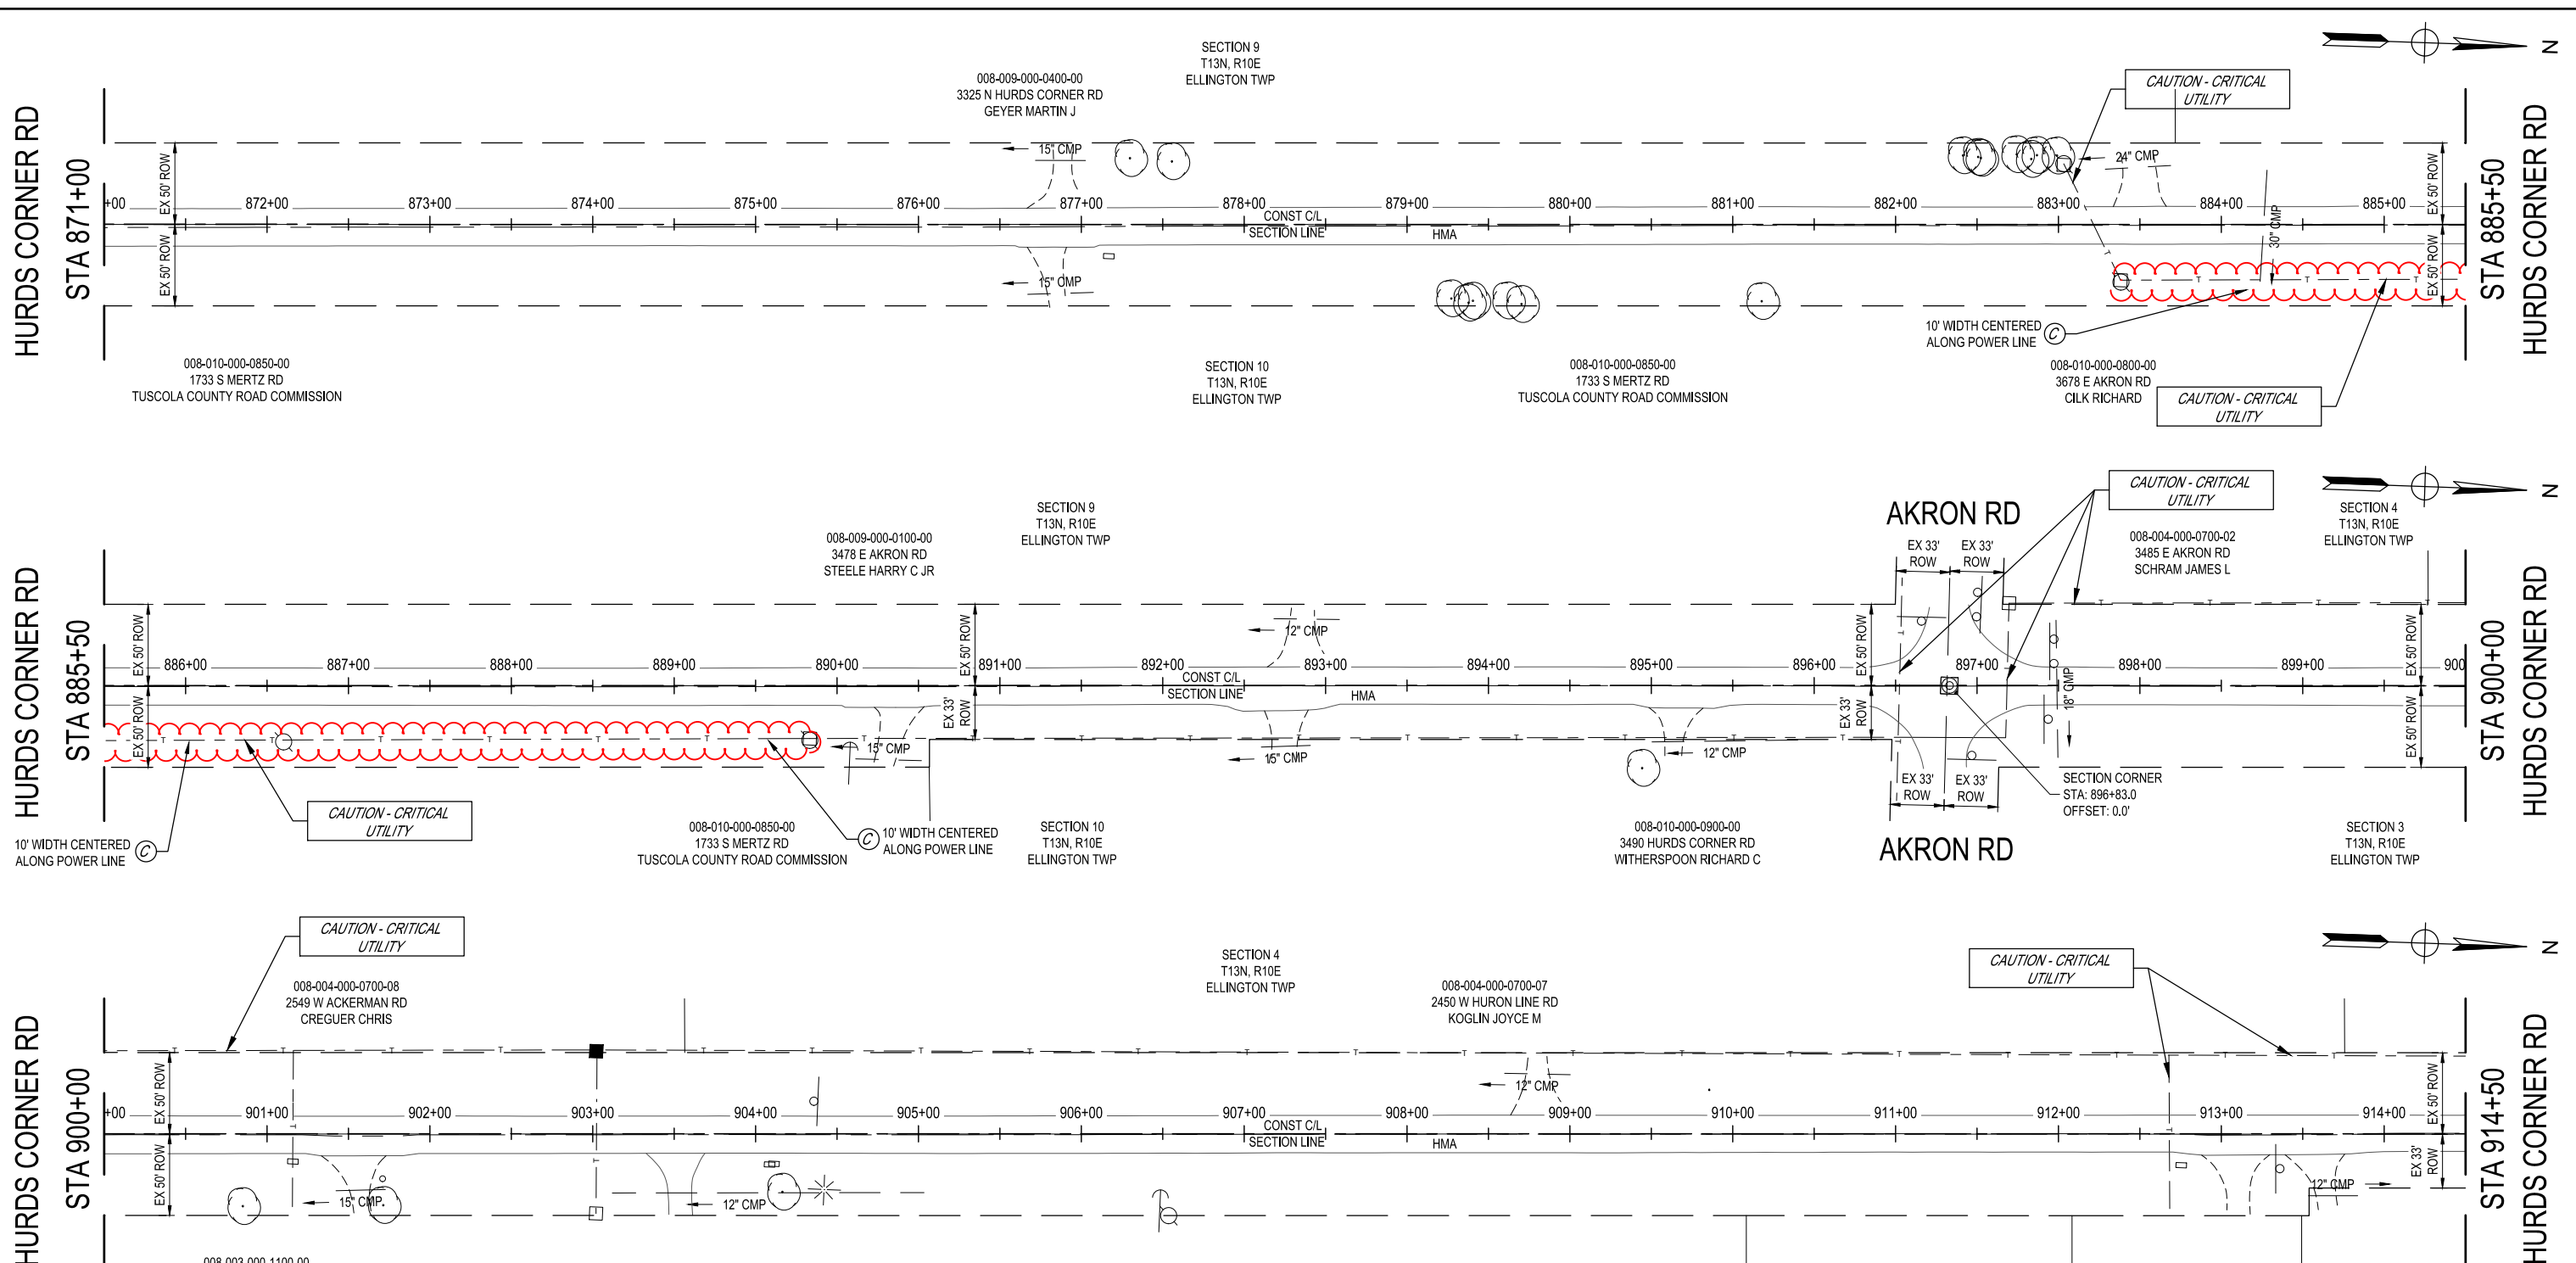


REMOVAL QUANTITIES - THIS SHEET
0.2 Acre Clearing

4/23/2021 4:50 PM O:\hva\vanakst

FINAL PLAN REVISIONS			
NO.	DATE	AUTH	DESCRIPTION

SAGINAW OFFICE
230 S. Washington Ave.
Saginaw, MI 48607
Tel. 989-754-4717
Fax. 989-754-4440
www.SpicerGroup.com

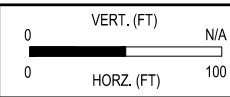


SGI PROJECT NO: 128551SG2020
DATE: APRIL, 2021
FILE: HC_LP-PLAN.DWG

CS: 79051
JN: 210364

CONSTRUCTION
HURDS CORNER ROAD
STA 871+00 TO STA 914+50

DRAWING	SHEET
PLAN21	25

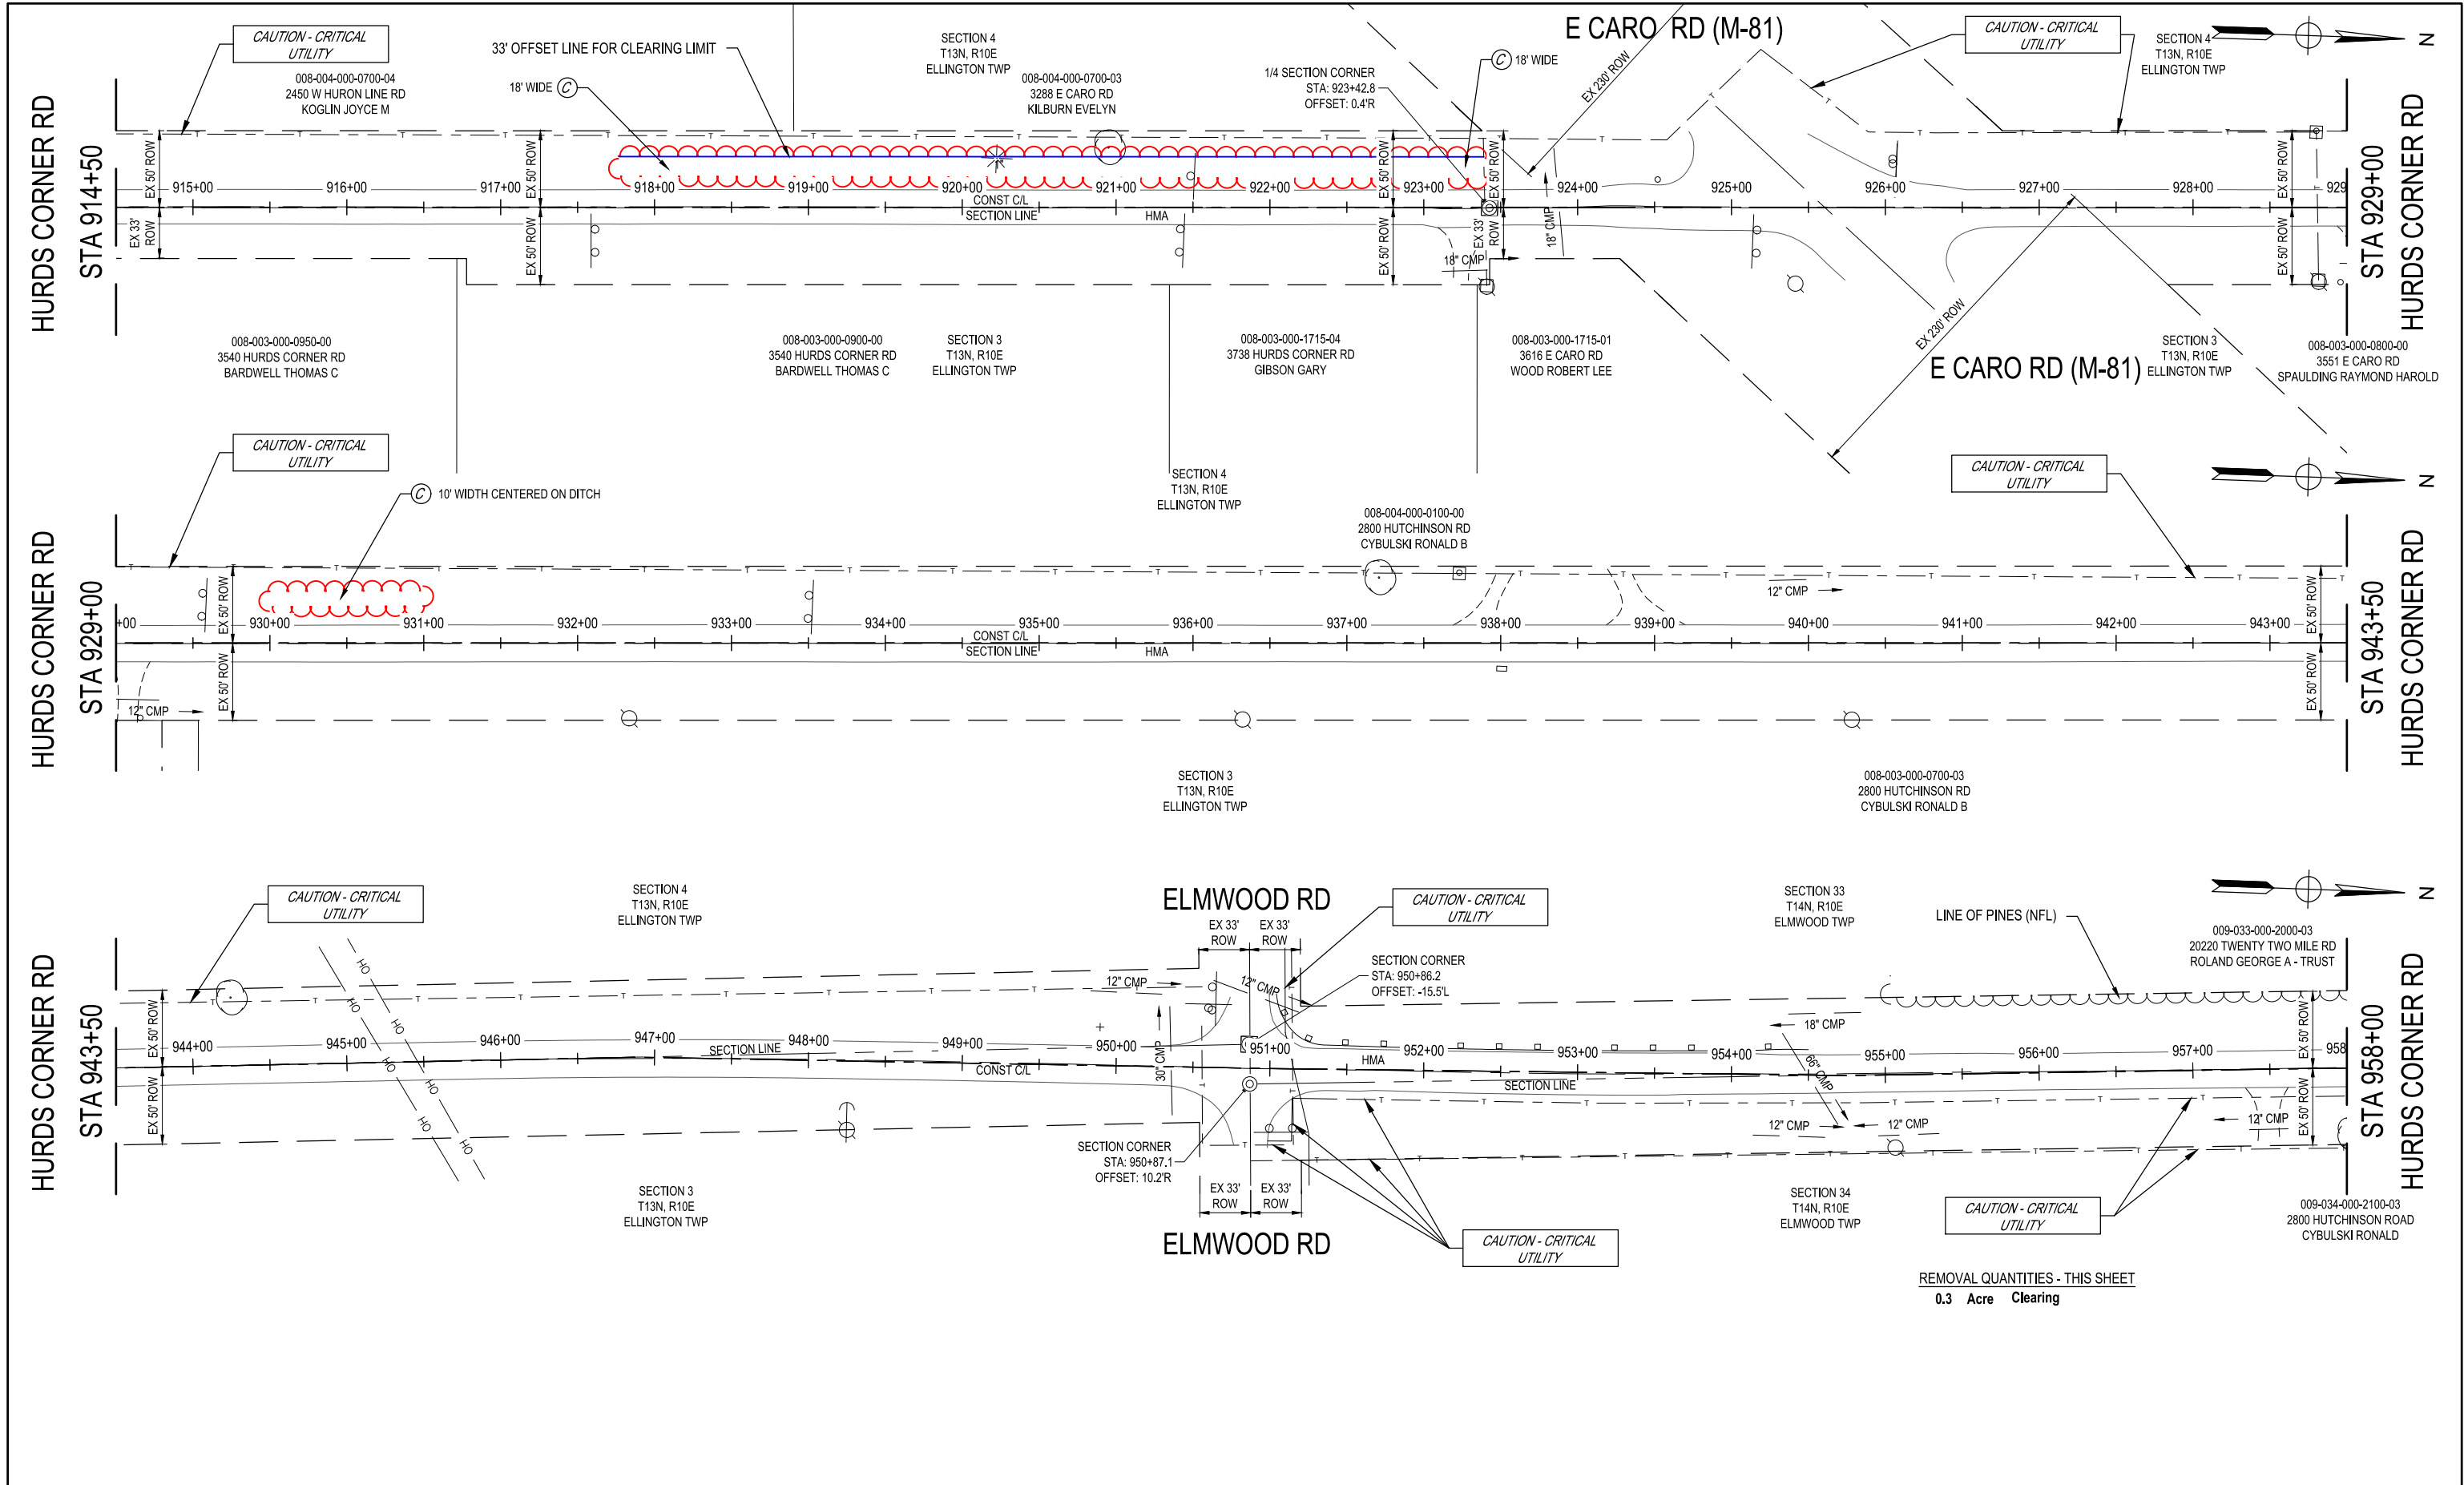

FINAL PLAN REVISIONS			
NO.	DATE	AUTH	DESCRIPTION



SAGINAW OFFICE
 230 S. Washington Ave.
 Saginaw, MI 48607
 Tel. 989-754-4717
 Fax. 989-754-4440
 www.SpicerGroup.com

VERT. (FT) N/A
 0 100
 HORZ. (FT)

SGI PROJECT NO: 128551SG2020
 DATE: APRIL, 2021
 FILE: HC_LP-PLAN.DWG


CS: 79051
 JN: 210364

REMOVAL QUANTITIES - THIS SHEET
 0.3 Acre Clearing

CONSTRUCTION
 HURDS CORNER ROAD
 STA 914+50 TO STA 958+00

DRAWING SHEET
 PLAN22 26

4/23/2021 4:50 PM Olivia.Vanabst

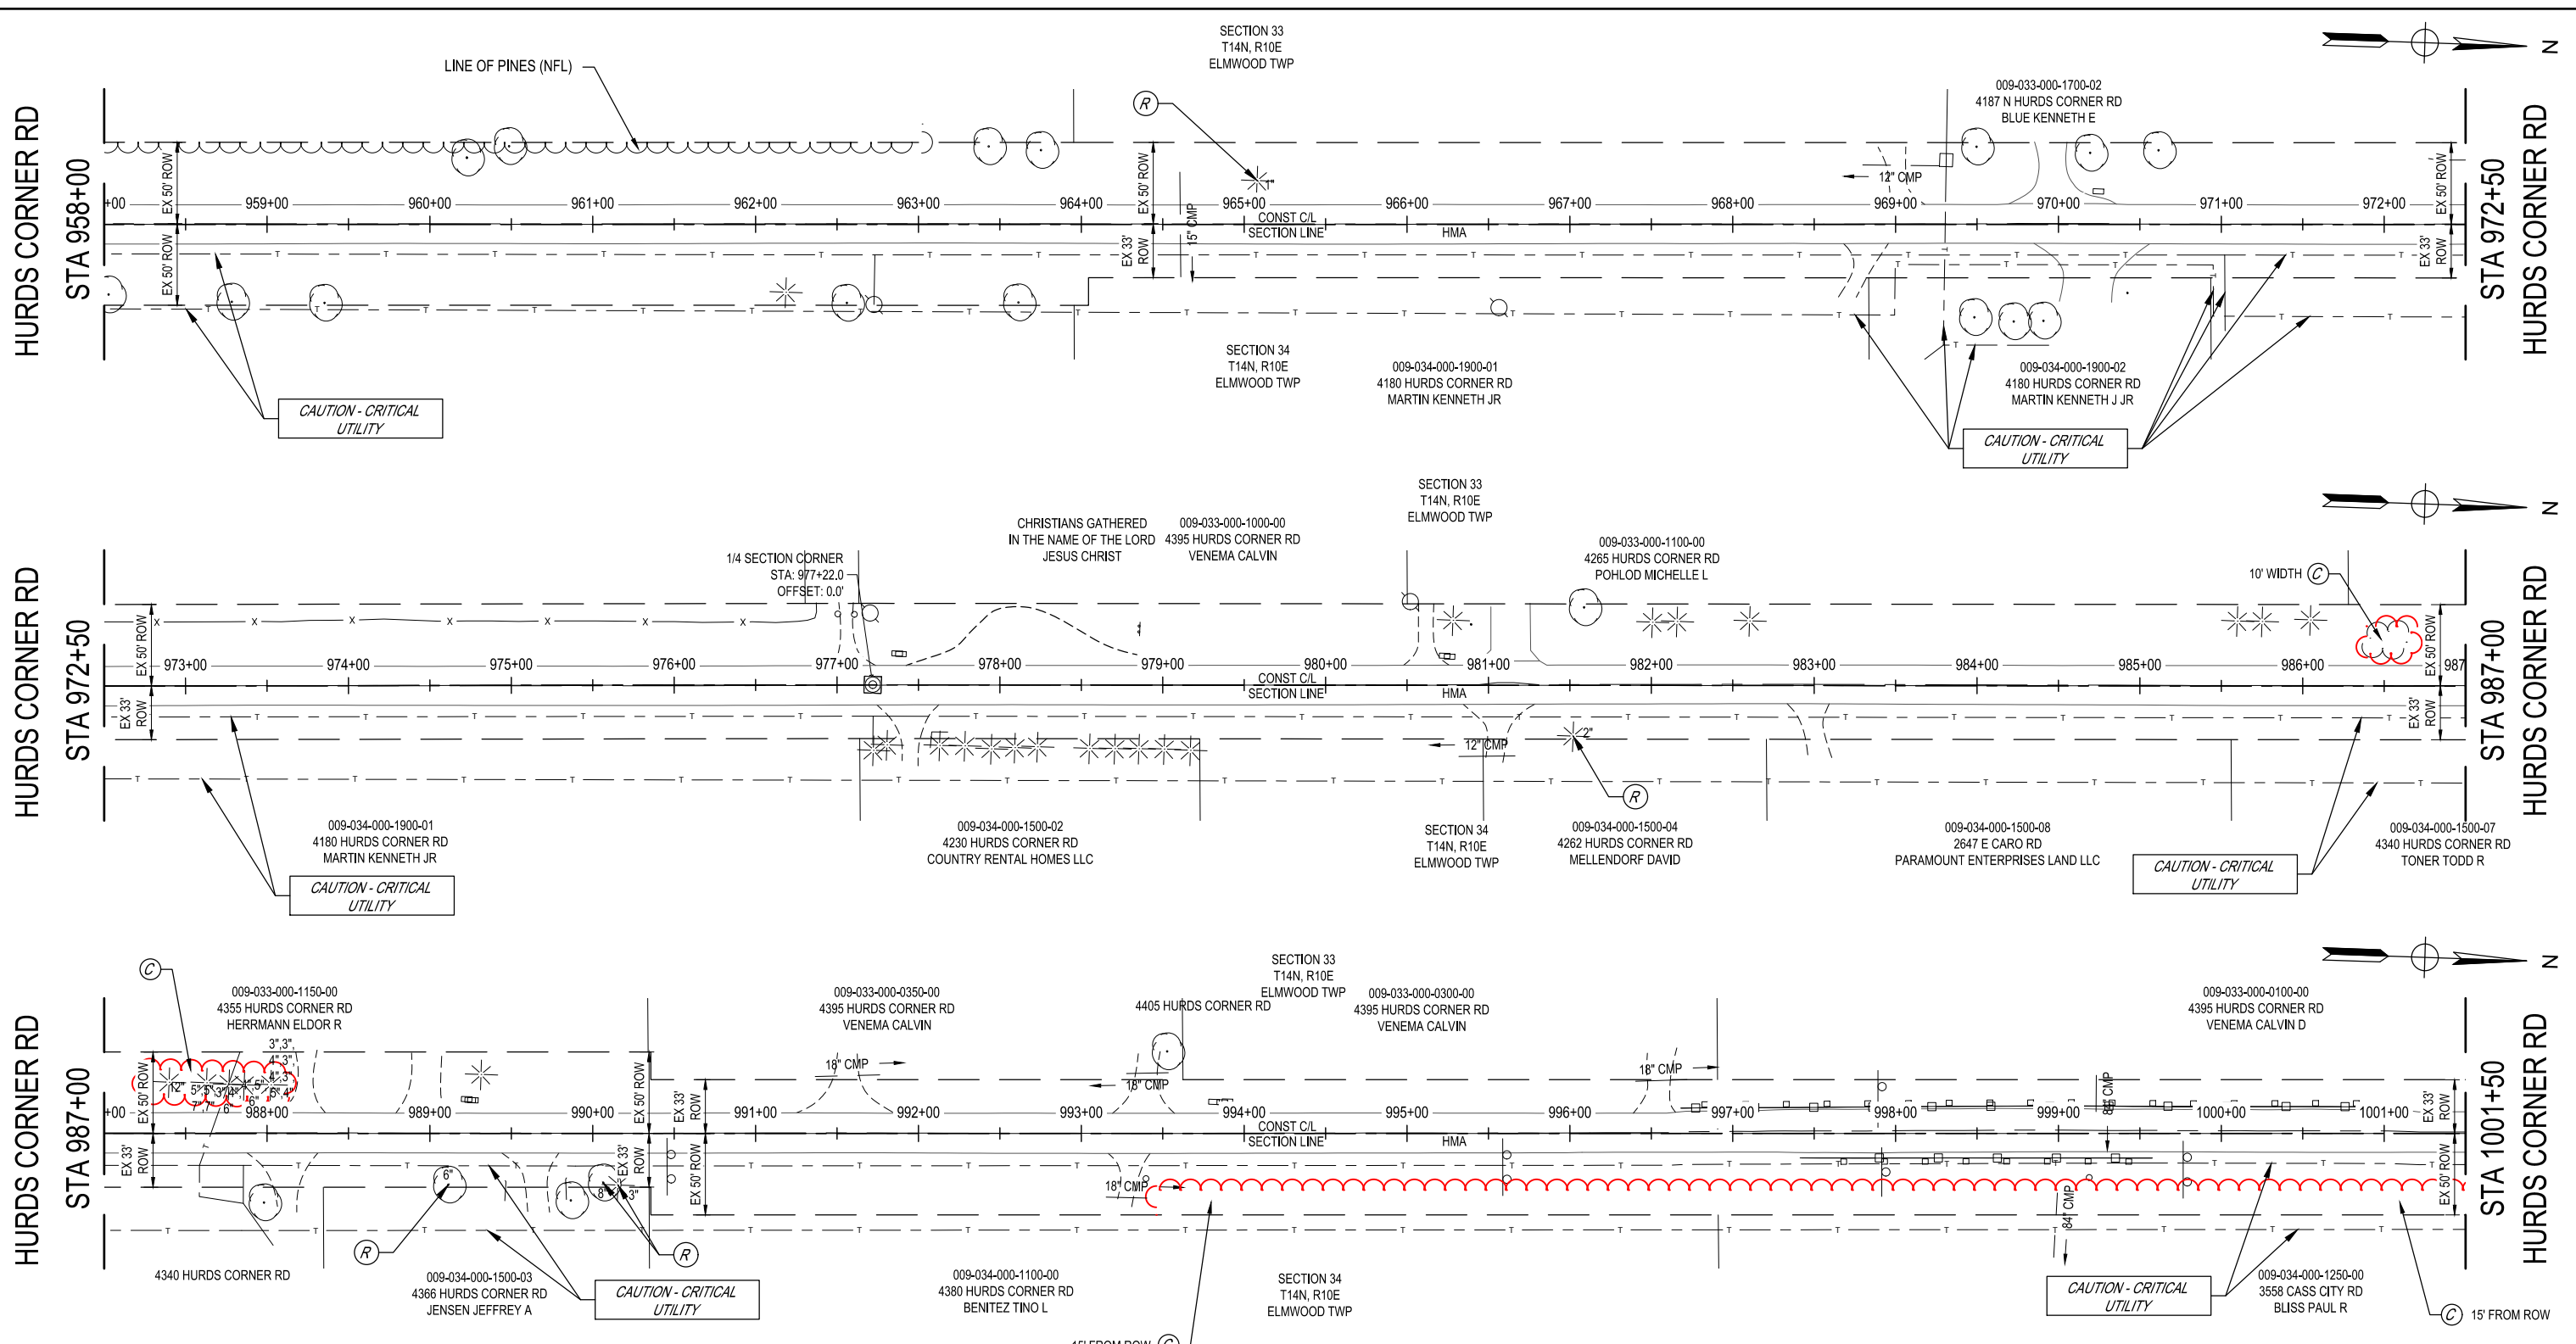


REMOVAL QUANTITIES - THIS SHEET
 0.4 Acre Clearing
 2 Ea Tree, Rem, 6 inch to 18 inch
 3 Ea Tree, Rem, Less than 6 inch

4/23/2021 1:50 PM Olivia.Vanastel

FINAL PLAN REVISIONS			
NO.	DATE	AUTH	DESCRIPTION

SAGINAW OFFICE
 230 S. Washington Ave.
 Saginaw, MI 48607
 Tel. 989-754-4717
 Fax. 989-754-4440
 www.SpicerGroup.com



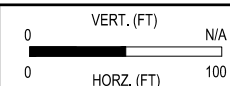


SGI PROJECT NO: 128551SG2020
 DATE: APRIL, 2021
 FILE: HC_LP-PLAN.DWG

CS: 79051
 JN: 210364

CONSTRUCTION
 HURDS CORNER ROAD
 STA 958+00 TO STA 1001+50

DRAWING SHEET
 PLAN23 27

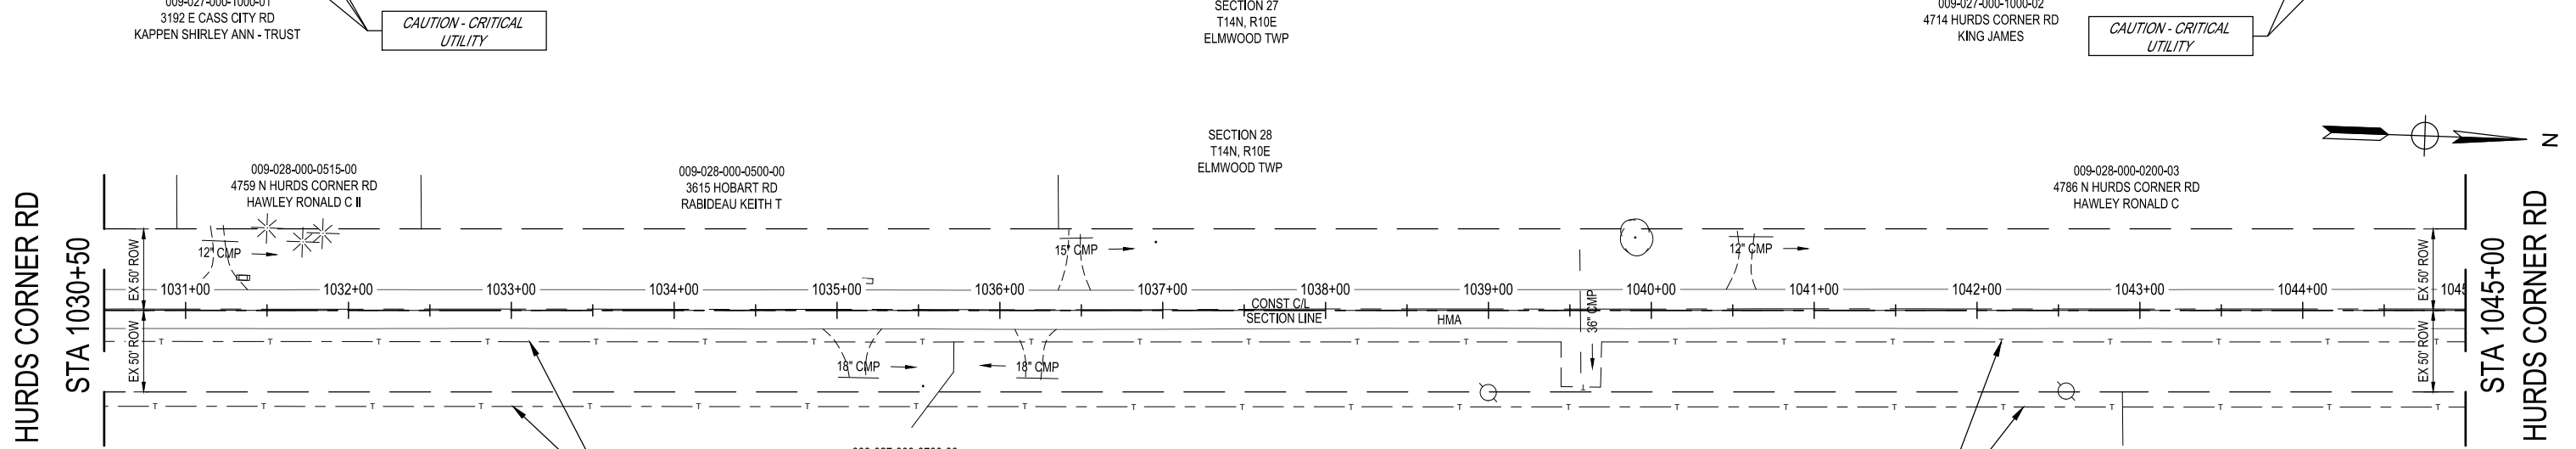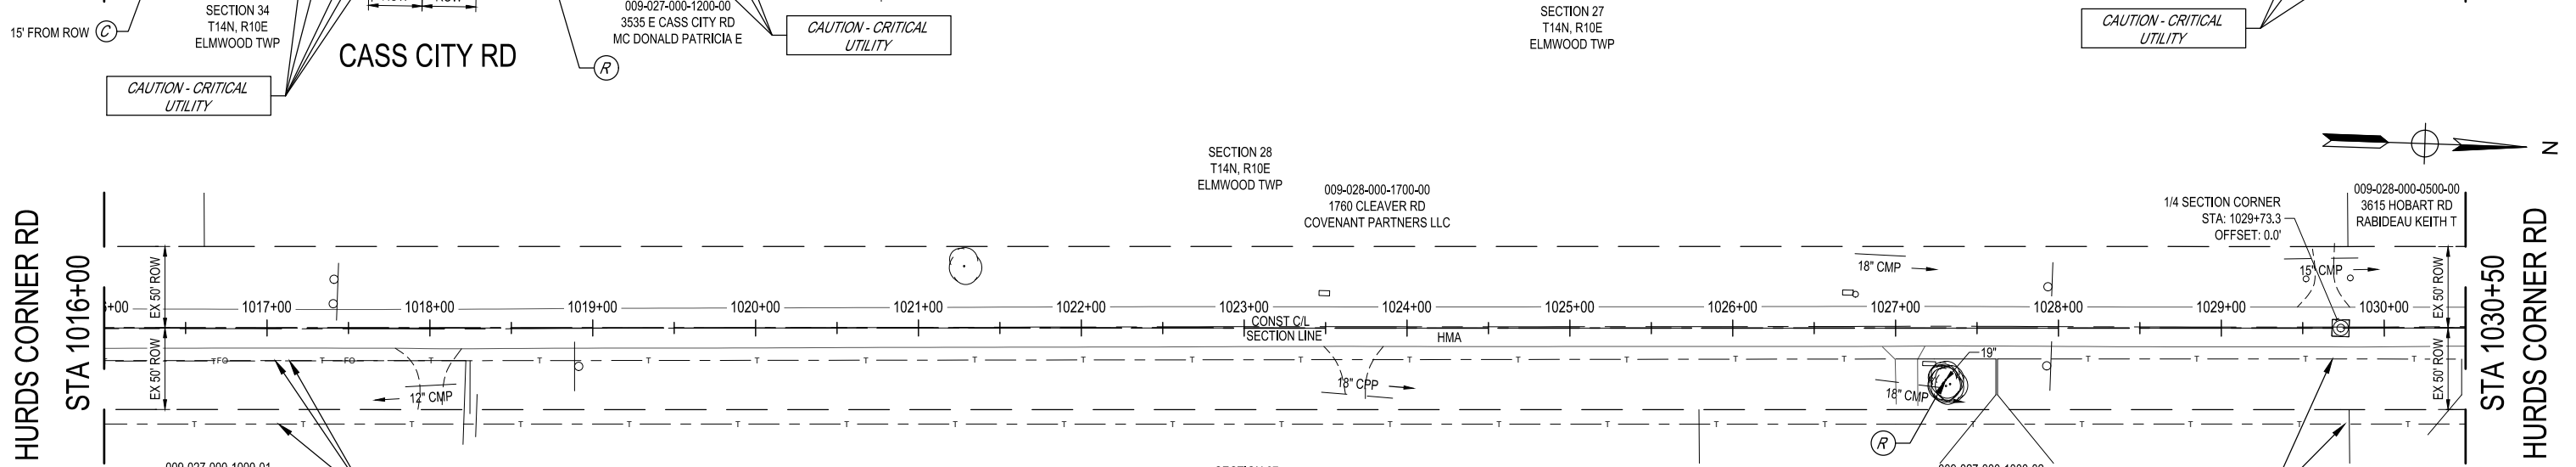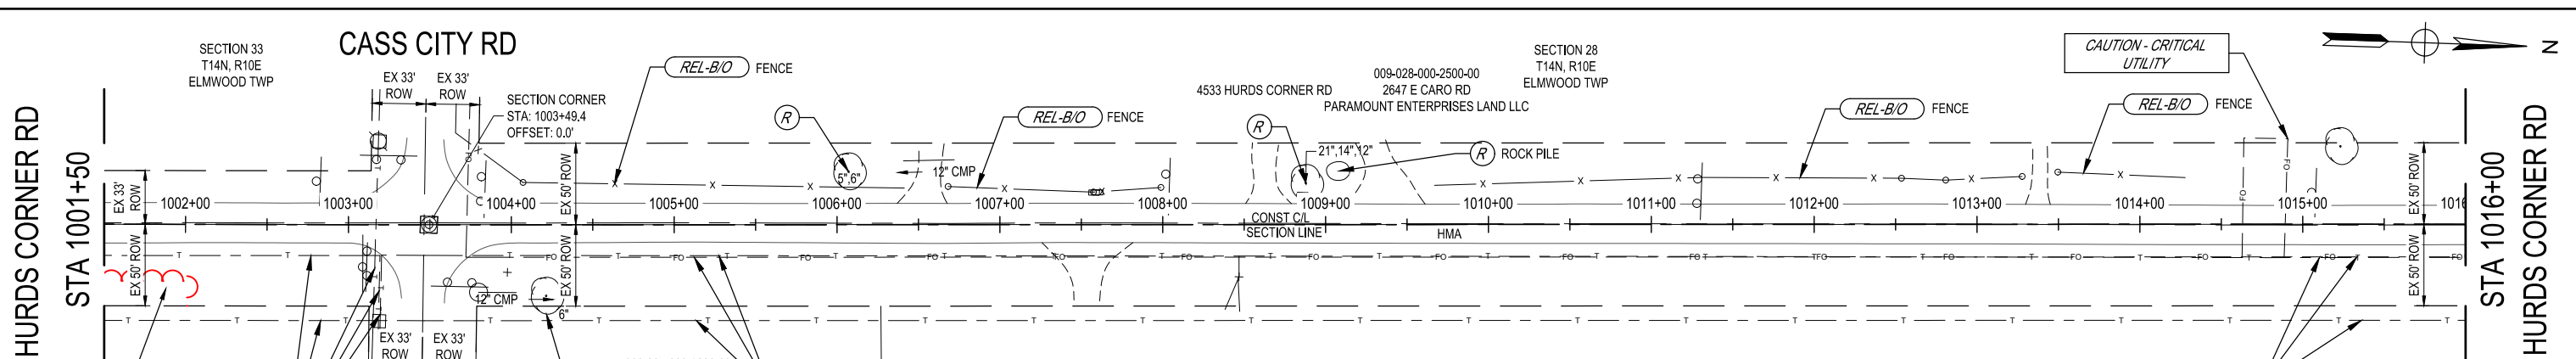

REMOVAL QUANTITIES - THIS SHEET


0.1	Acre	Clearing
2	Ea	Tree, Rem, 19 inch to 36 inch
4	Ea	Tree, Rem, 6 inch to 18 inch
1	Ea	Tree, Rem, Less than 6 inch

4/23/2021 4:51 PM Olivia.Vanabst

FINAL PLAN REVISIONS			
NO.	DATE	AUTH	DESCRIPTION



SAGINAW OFFICE
230 S. Washington Ave.
Saginaw, MI 48607
Tel: 989-754-4717
Fax: 989-754-4440
www.SpicerGroup.com

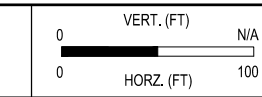

SGI PROJECT NO: 128551SG2020
DATE: APRIL, 2021
FILE: HC_LP-PLAN.DWG

CS: 79051
JN: 210364

CONSTRUCTION		DRAWING	SHEET
HURDS CORNER ROAD		PLAN24	28
STA 1001+50 TO STA 1045+00			