


REMOVAL QUANTITIES - THIS SHEET  
 0.3 Acre Clearing  
 3 Ea Tree, Rem, Less than 6 inch

4/23/2021 4:51 PM Olivia.Vanabst

FINAL PLAN REVISIONS			
NO.	DATE	AUTH	DESCRIPTION



SAGINAW OFFICE  
 230 S. Washington Ave.  
 Saginaw, MI 48607  
 Tel. 989-754-4717  
 Fax. 989-754-4440  
 www.SpicerGroup.com

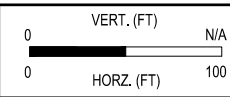


SGI PROJECT NO: 128551SG2020  
 DATE: APRIL, 2021  
 FILE: HC\_LP-PLAN.DWG

CS: 79051  
 JN: 210364

CONSTRUCTION  
 HURDS CORNER ROAD  
 STA 1045+00 TO STA 1088+50

DRAWING SHEET  
 PLAN25 29

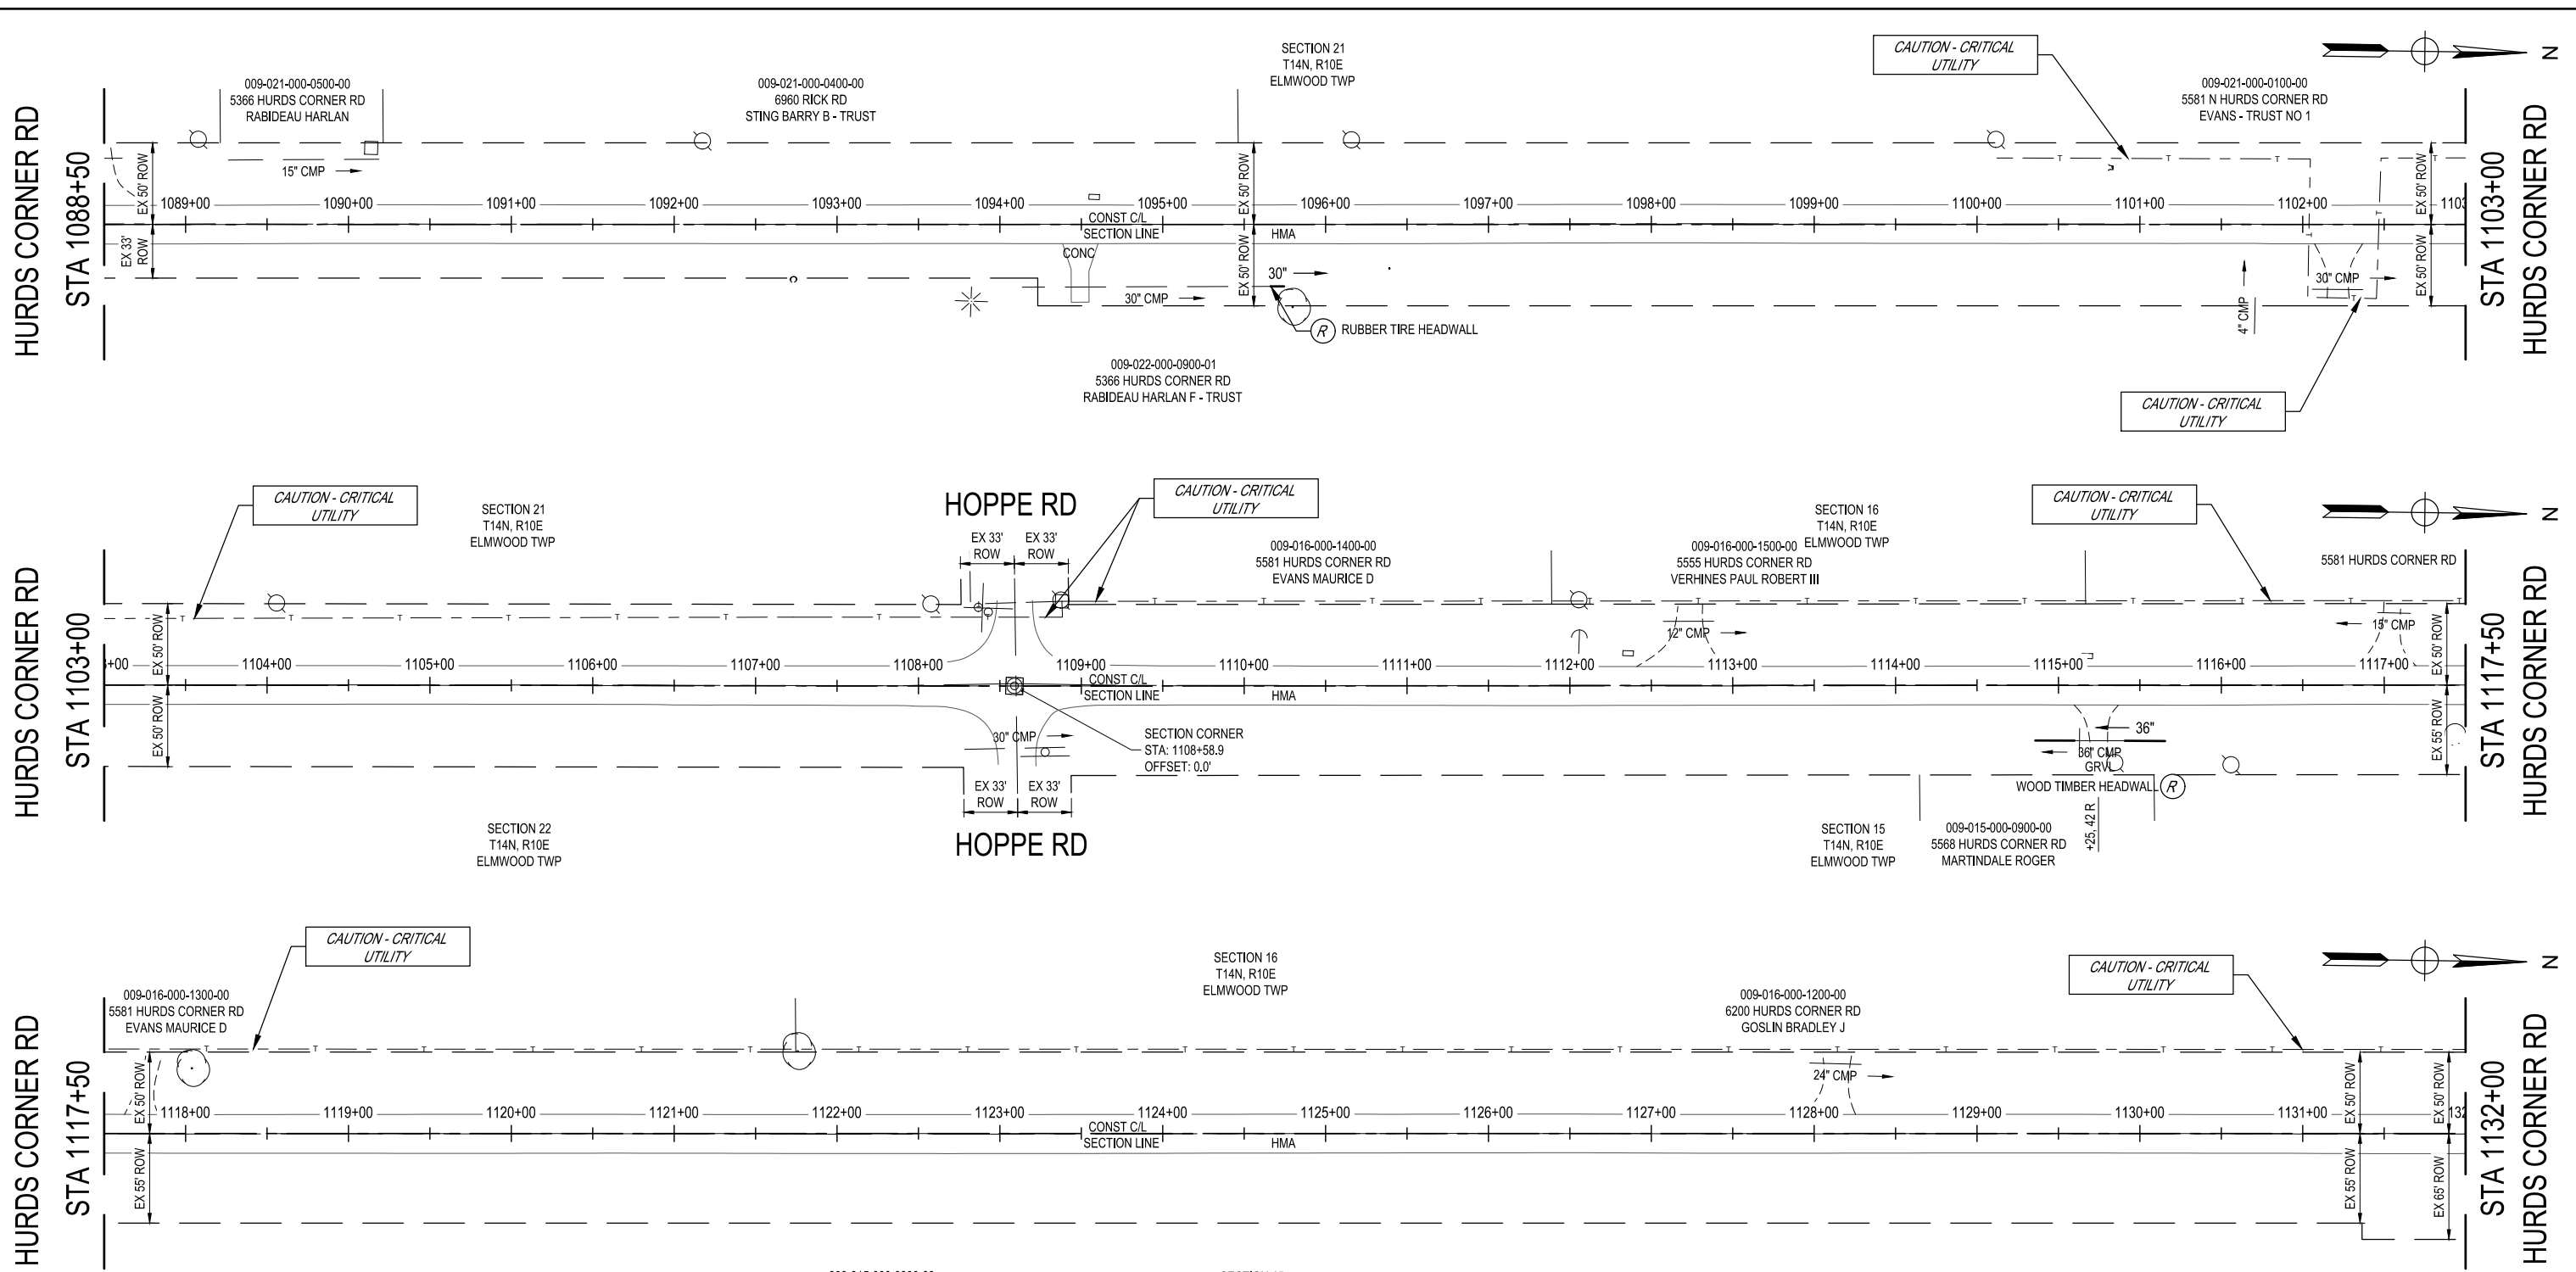

DRIVEWAY APPROACH QUANTITIES - THIS SHEET

C/L STATION	Culv, Cl F, CSP, 30 inch (Ft)	Culv, Cl F, CSP, 36 inch (Ft)	Culv, Slp End Sect, 1 on 6, 30 inch, Longit (Ea)	Culv, Slp End Sect, 1 on 6, 36 inch, Longit (Ea)
1095+66 R	8		1	
1115+25 R		48		2
<b>TOTAL</b>	<b>8</b>	<b>48</b>	<b>1</b>	<b>2</b>

REMOVAL QUANTITIES - THIS SHEET  
3 Ea Culv, End, Rem, 24 inch to 48 inch


4/23/2021 4:51 PM Olivia.Vanabki

FINAL PLAN REVISIONS

NO.	DATE	AUTH	DESCRIPTION



SAGINAW OFFICE  
230 S. Washington Ave.  
Saginaw, MI 48607  
Tel: 989-754-4717  
Fax: 989-754-4440  
www.SpicerGroup.com

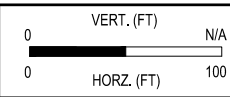


SGI PROJECT NO: 128551SG2020  
DATE: APRIL, 2021  
FILE: HC\_LP-PLAN.DWG

CS: 79051  
JN: 210364

CONSTRUCTION  
HURDS CORNER ROAD  
STA 1088+50 TO STA 1132+00

DRAWING SHEET  
PLAN26 30

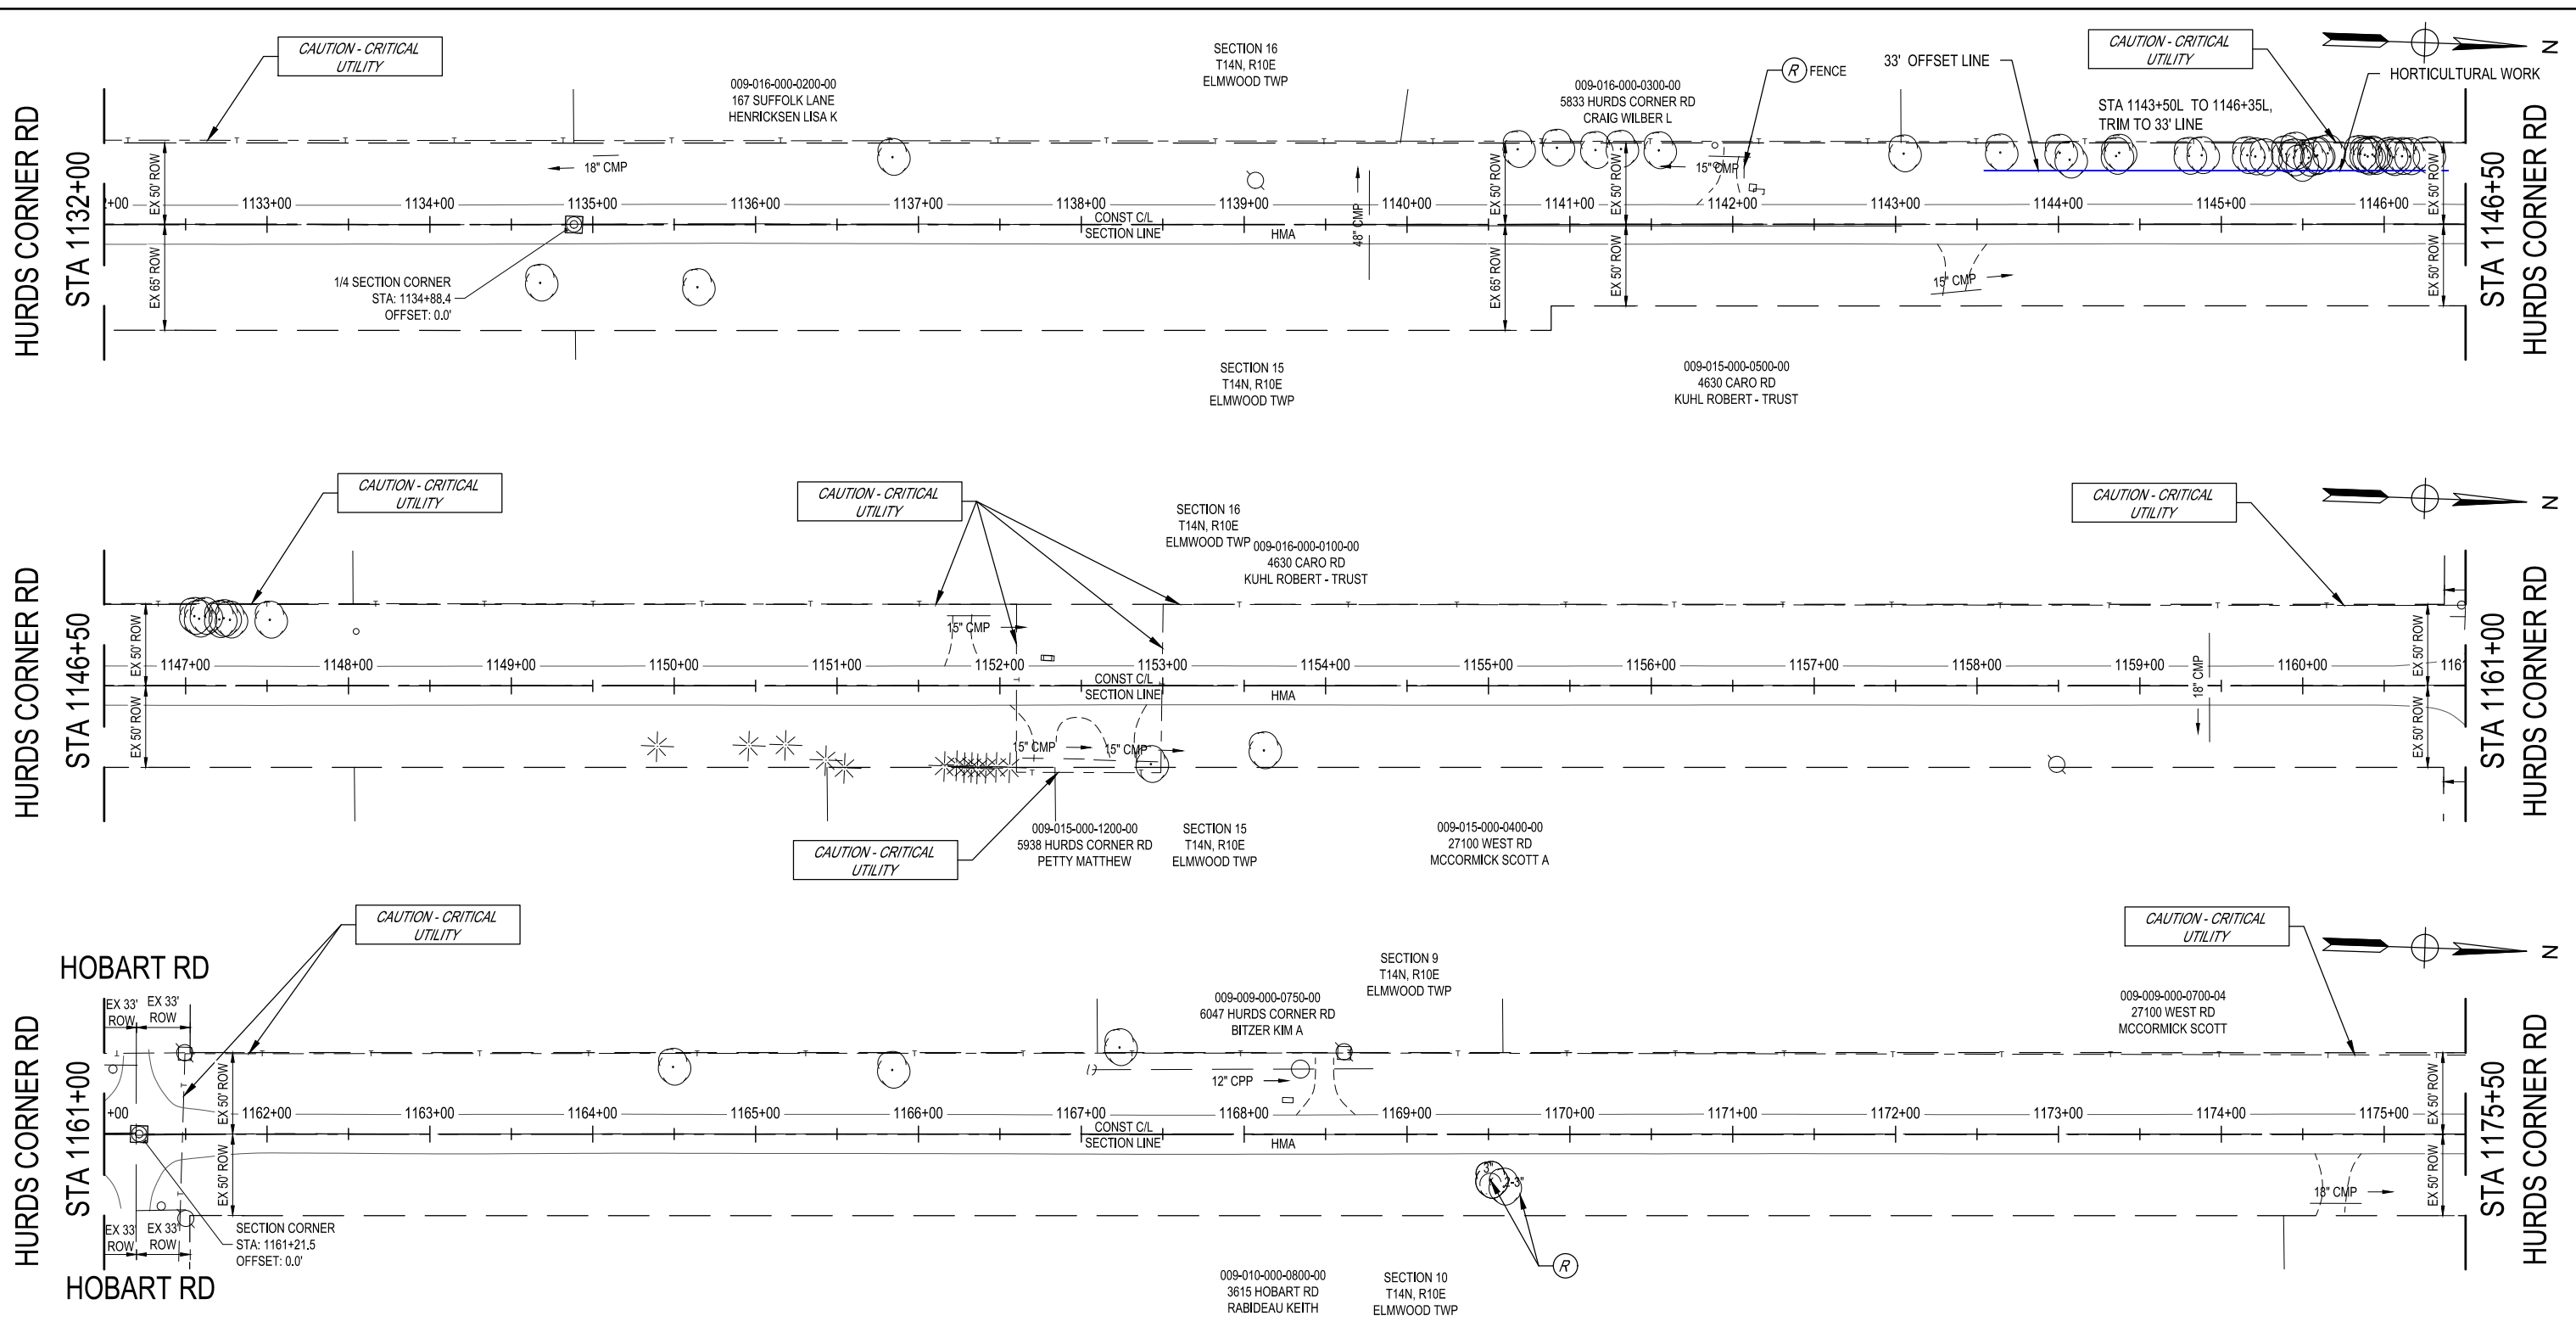

REMOVAL QUANTITIES - THIS SHEET  
 3 Ea Tree, Rem, Less than 6 inch  
 25 Ft Fence, Rem  
 16 Hr Horticultural Work

4/23/2021 4:52 PM Olivia.Vanabst

FINAL PLAN REVISIONS			
NO.	DATE	AUTH	DESCRIPTION






SAGINAW OFFICE  
 230 S. Washington Ave.  
 Saginaw, MI 48607  
 Tel. 989-754-4717  
 Fax. 989-754-4440  
 www.SpicerGroup.com

VERT. (FT) N/A  
 0 100  
 0 100  
 HORZ. (FT)

SGI PROJECT NO: 128551SG2020  
 DATE: APRIL, 2021  
 FILE: HC\_LP-PLAN.DWG

CS: 79051  
 JN: 210364

CONSTRUCTION		DRAWING	SHEET
HURDS CORNER ROAD		PLAN27	31
STA 1132+00 TO STA 1175+00			

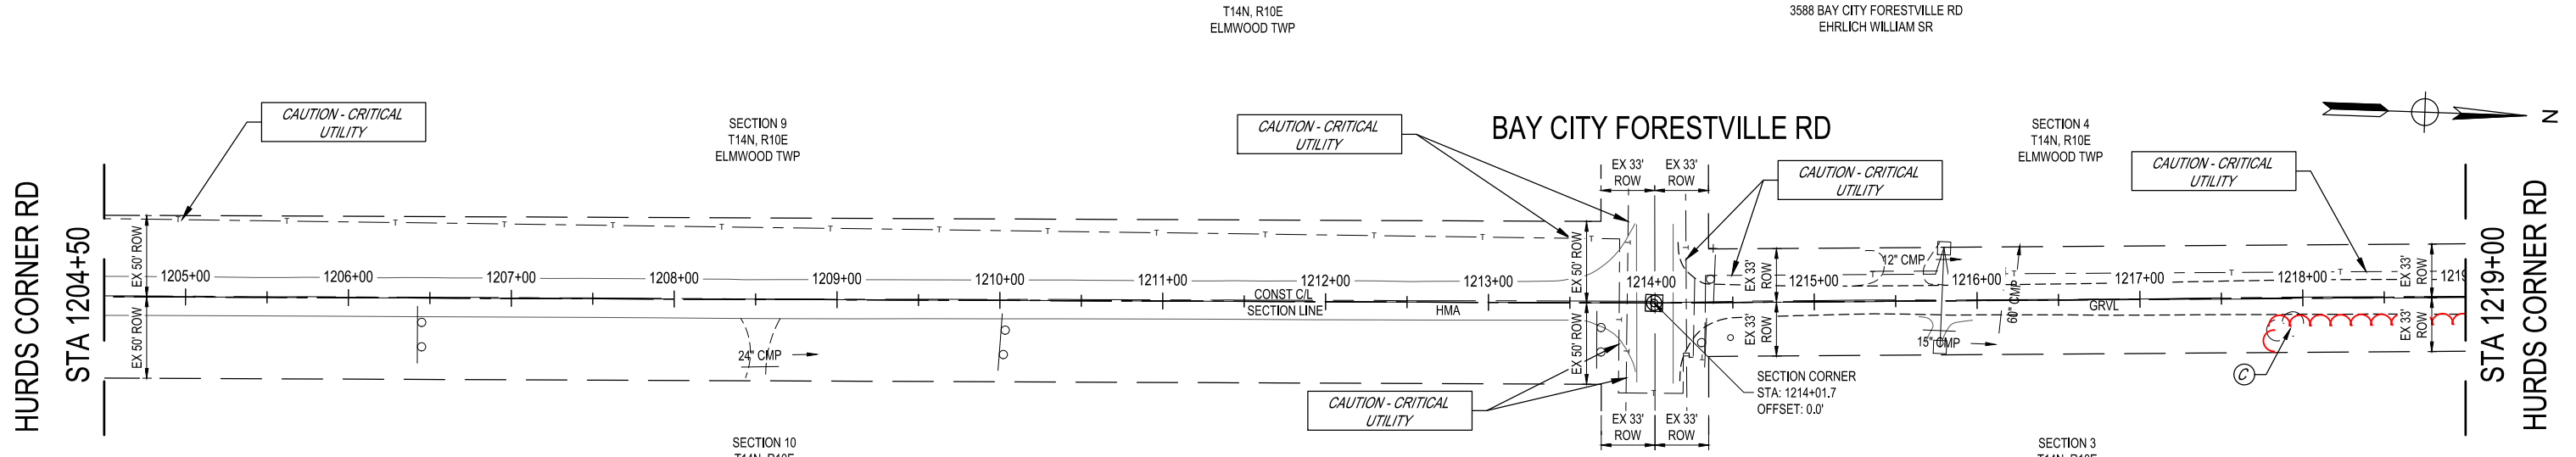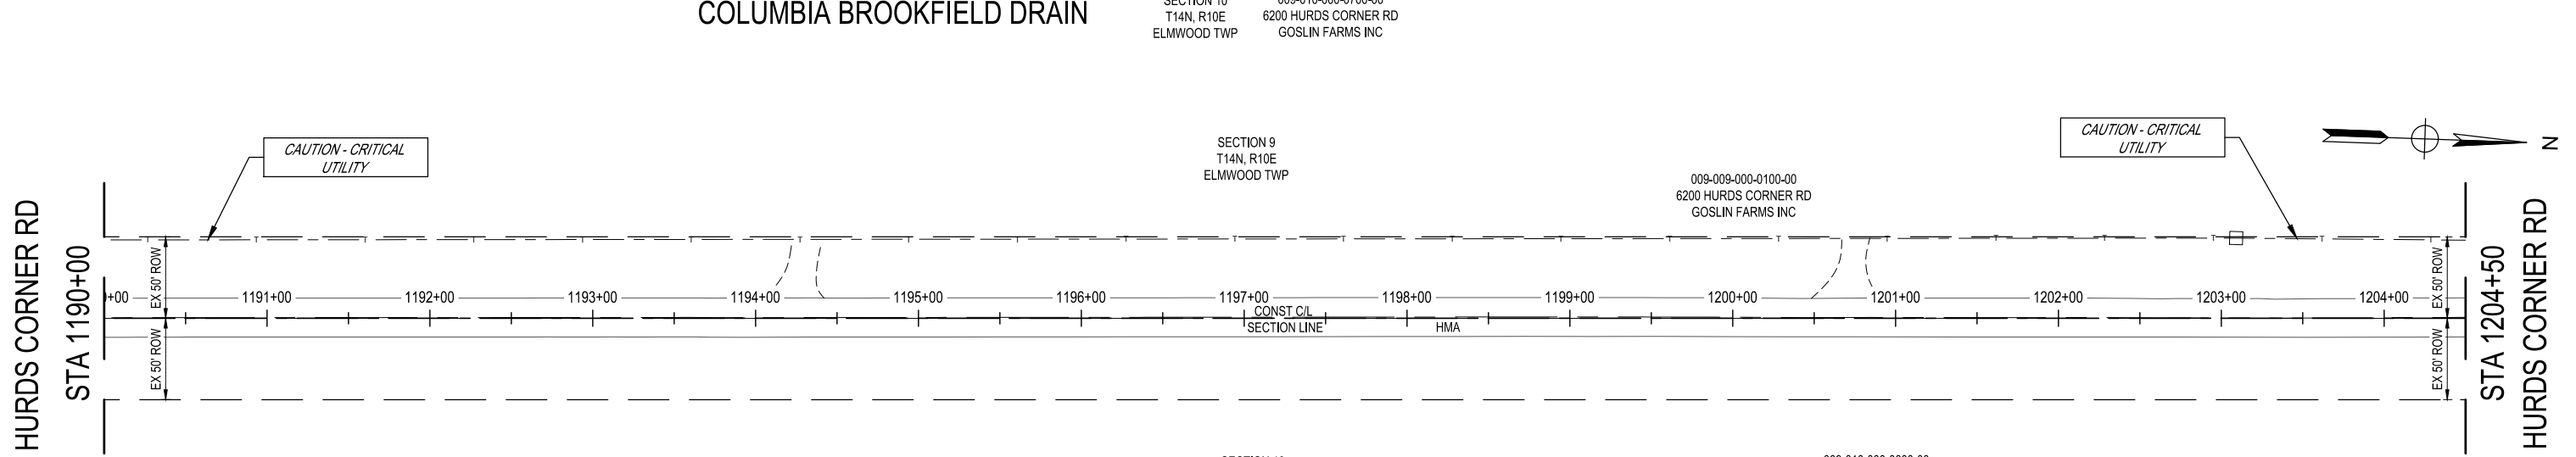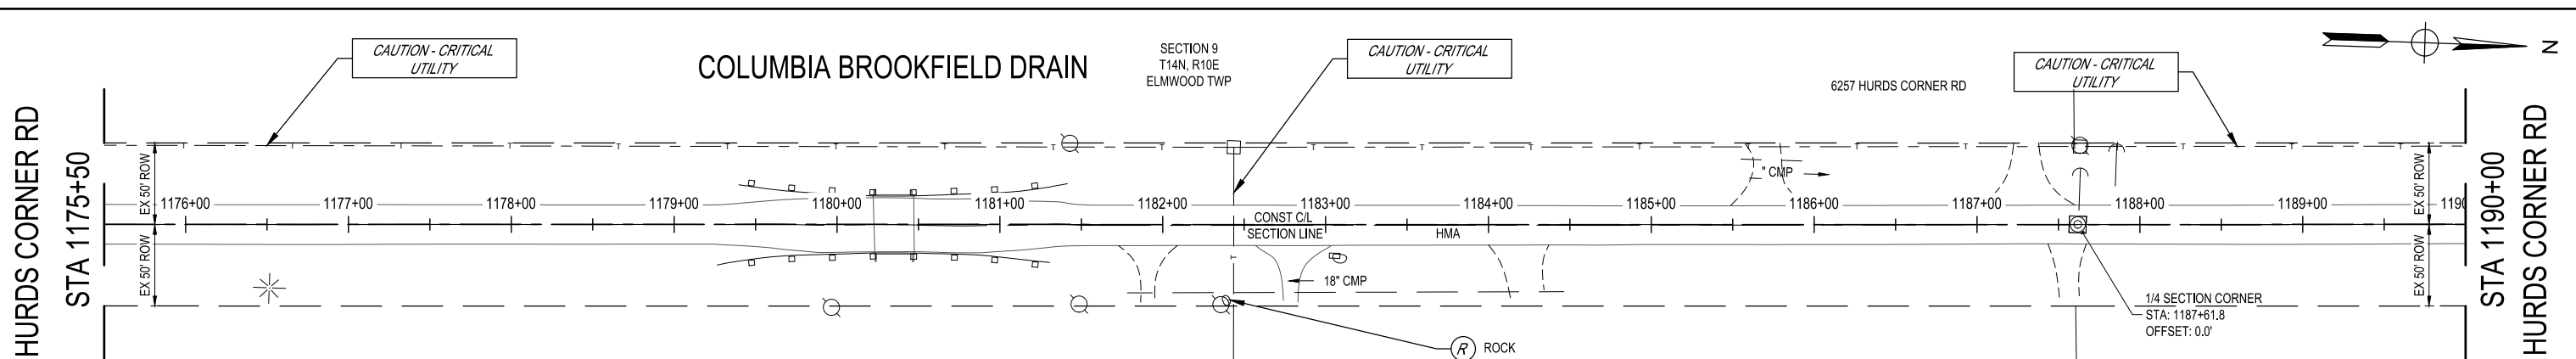


REMOVAL QUANTITIES - THIS SHEET  
0.1 Acre Clearing

4/23/2021 4:52 PM Olivia.Vanabst

FINAL PLAN REVISIONS			
NO.	DATE	AUTH	DESCRIPTION



SAGINAW OFFICE  
230 S. Washington Ave.  
Saginaw, MI 48607  
Tel. 989-754-4717  
Fax. 989-754-4440  
www.SpicerGroup.com


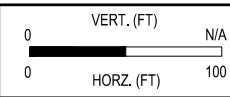


SGI PROJECT NO: 128551SG2020  
DATE: APRIL, 2021  
FILE: HC\_LP-PLAN.DWG

CS: 79051  
JN: 210364

CONSTRUCTION  
HURDS CORNER ROAD  
STA 1175+50 TO STA 1219+00

DRAWING SHEET  
PLAN28 32

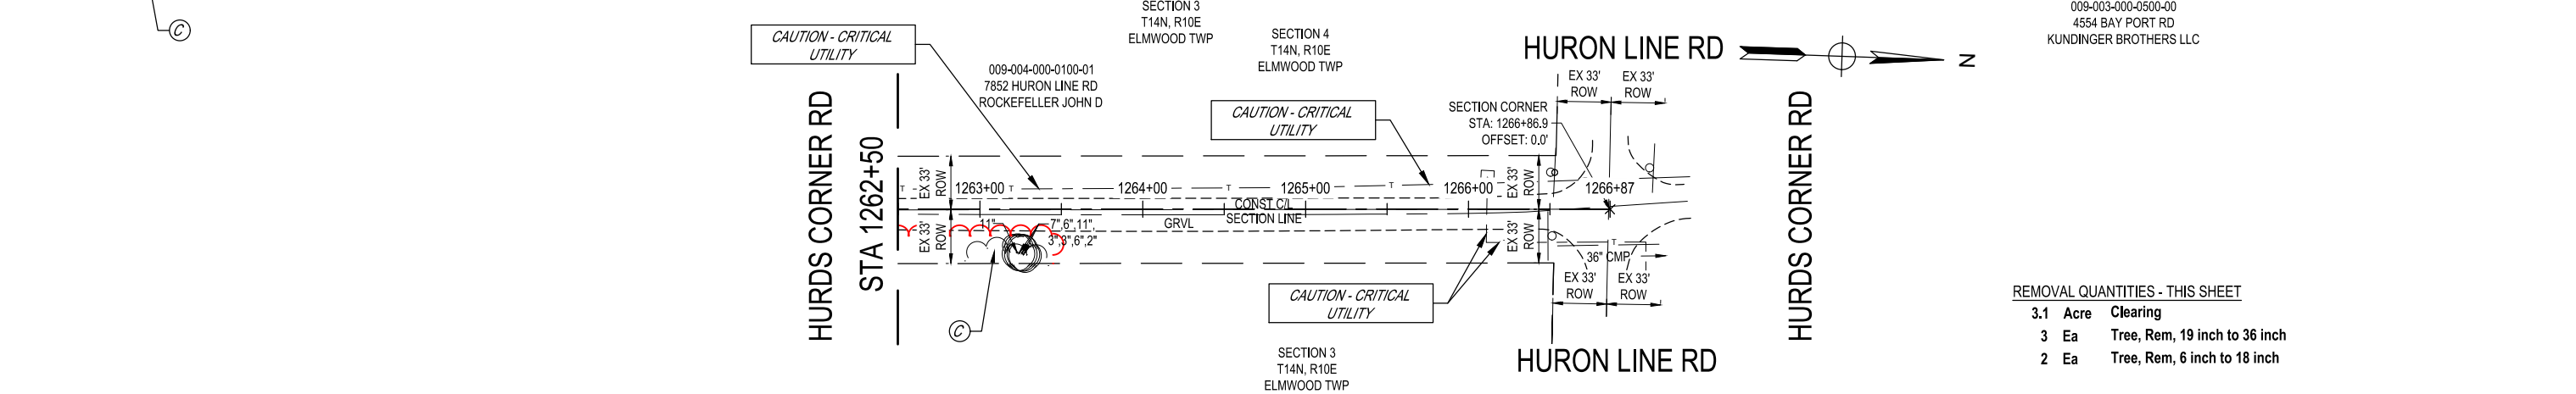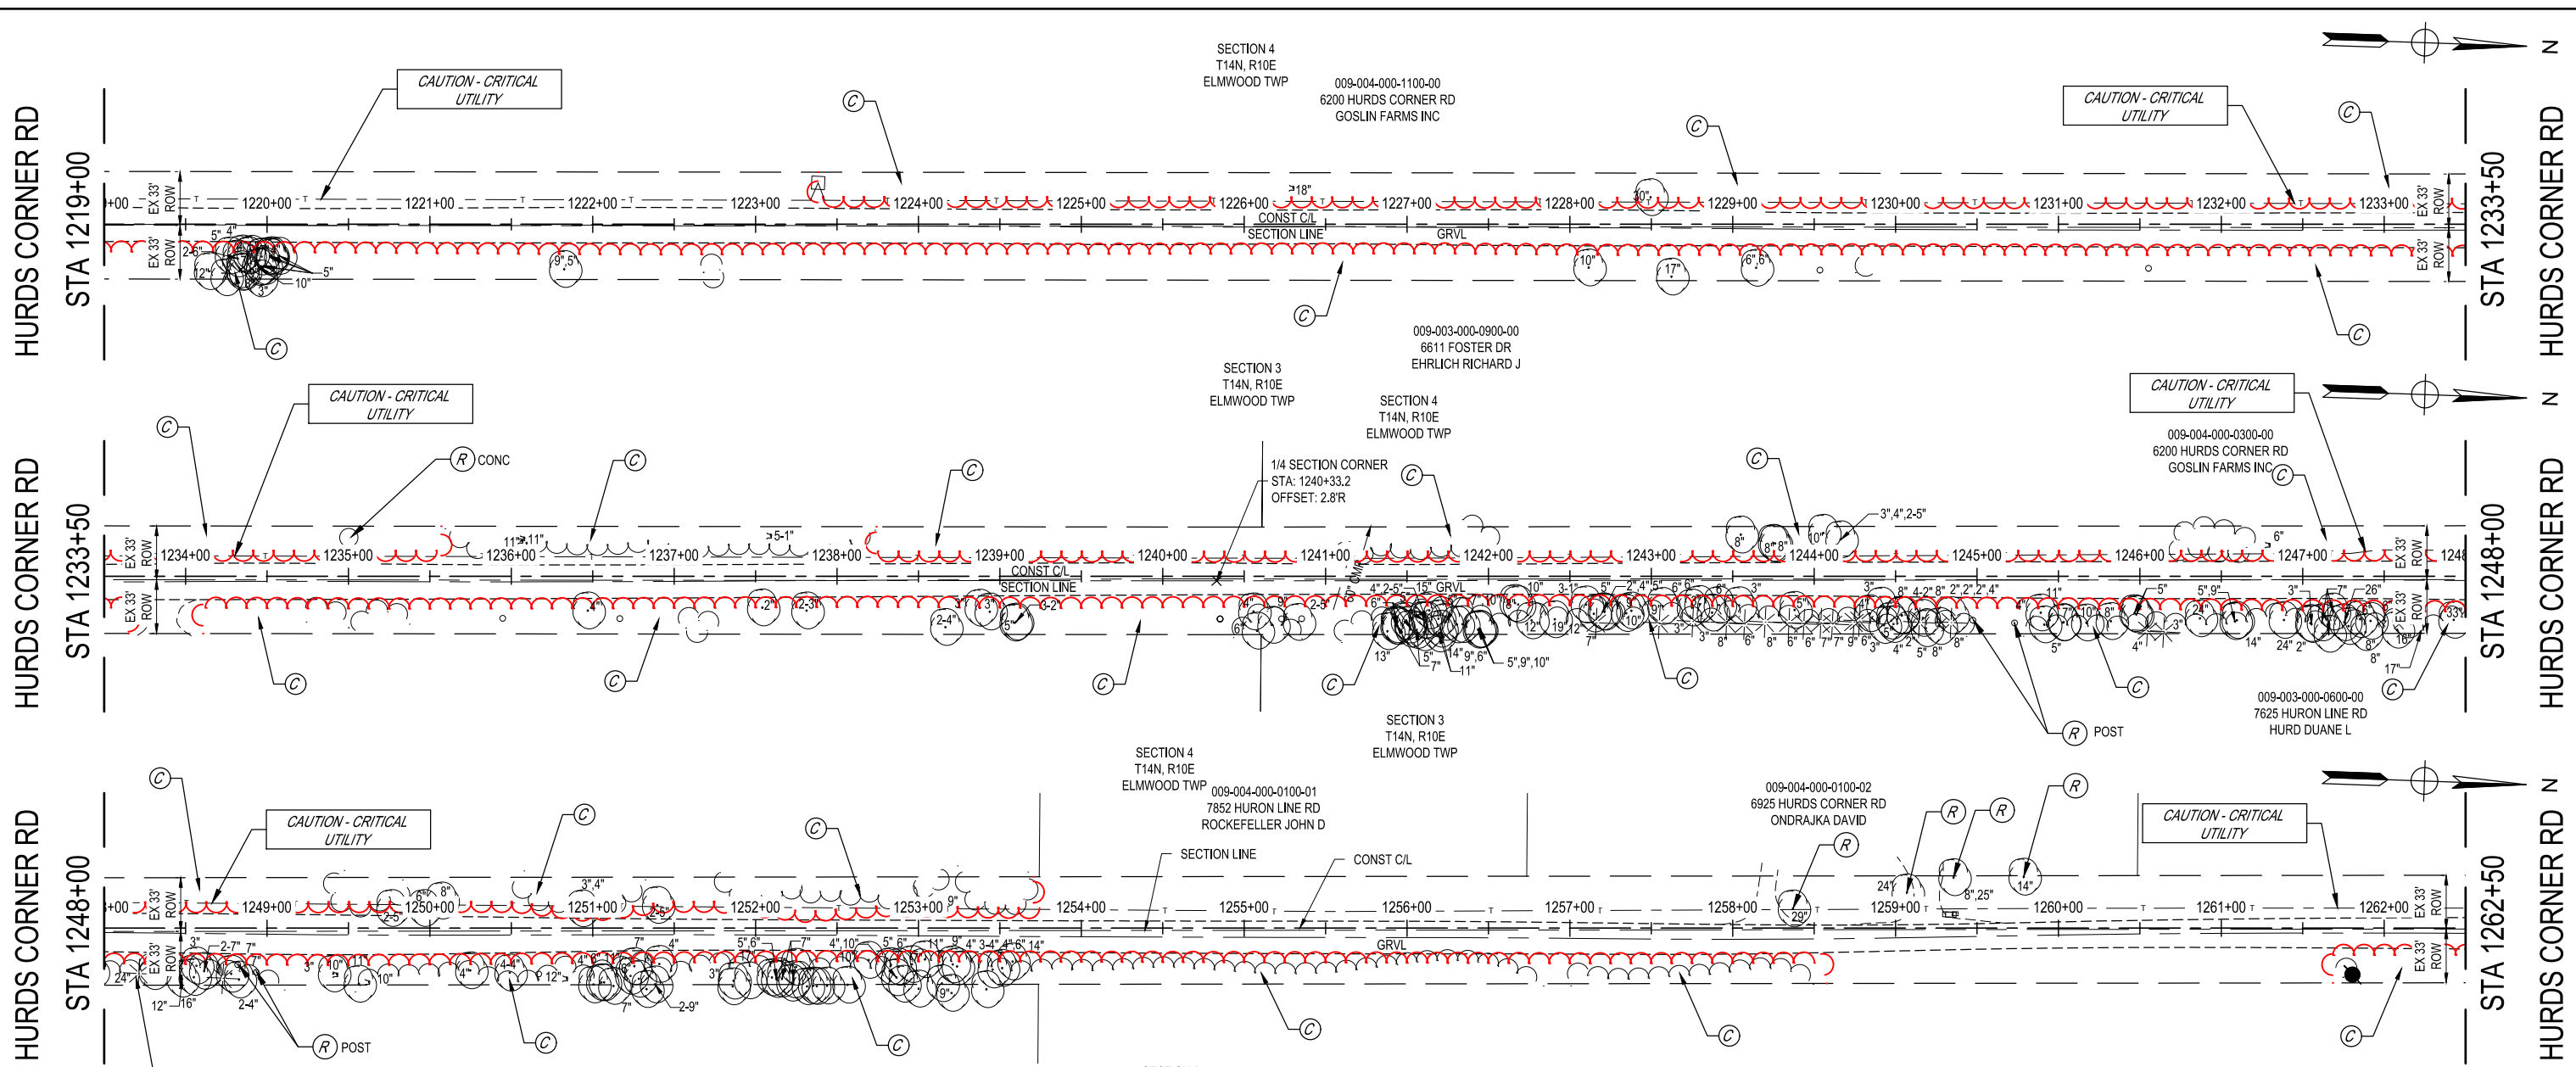

REMOVAL QUANTITIES - THIS SHEET


- 3.1 Acre Clearing
- 3 Ea Tree, Rem, 19 inch to 36 inch
- 2 Ea Tree, Rem, 6 inch to 18 inch

4/23/2021 4:52 PM Olivia.Vanaki

FINAL PLAN REVISIONS			
NO.	DATE	AUTH	DESCRIPTION



SAGINAW OFFICE  
230 S. Washington Ave.  
Saginaw, MI 48607  
Tel. 989-754-4717  
Fax. 989-754-4440  
www.SpicerGroup.com

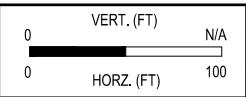

SGI PROJECT NO: 128551SG2020  
DATE: APRIL, 2021  
FILE: HC\_LP-PLAN.DWG

CS: 79051  
JN: 210364

CONSTRUCTION		DRAWING	SHEET
HURDS CORNER ROAD		PLAN29	33
STA 1219+00 TO STA 1266+87 (POE)			