

REMOVAL QUANTITIES - THIS SHEET


1.6	Acre	Clearing
1	Ea	Tree, Rem, 19 inch to 36 inch
4	Ea	Tree, Rem, 6 inch to 18 inch
450	Ft	Fence, Rem

4/23/2021 4:51 PM Olivia.Vanabst

FINAL PLAN REVISIONS			
NO.	DATE	AUTH	DESCRIPTION




SAGINAW OFFICE  
230 S. Washington Ave.  
Saginaw, MI 48607  
Tel. 989-754-4717  
Fax. 989-754-4440  
www.SpicerGroup.com

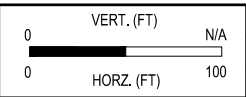

SGI PROJECT NO: 128551SG2020  
DATE: APRIL, 2021  
FILE: R\_LP-PLAN.DWG

CS: 79051  
JN: 210364

CONSTRUCTION		DRAWING	SHEET
RIVER ROAD		PLAN40	44
STA 1+00 (POB) TO STA 30+00			

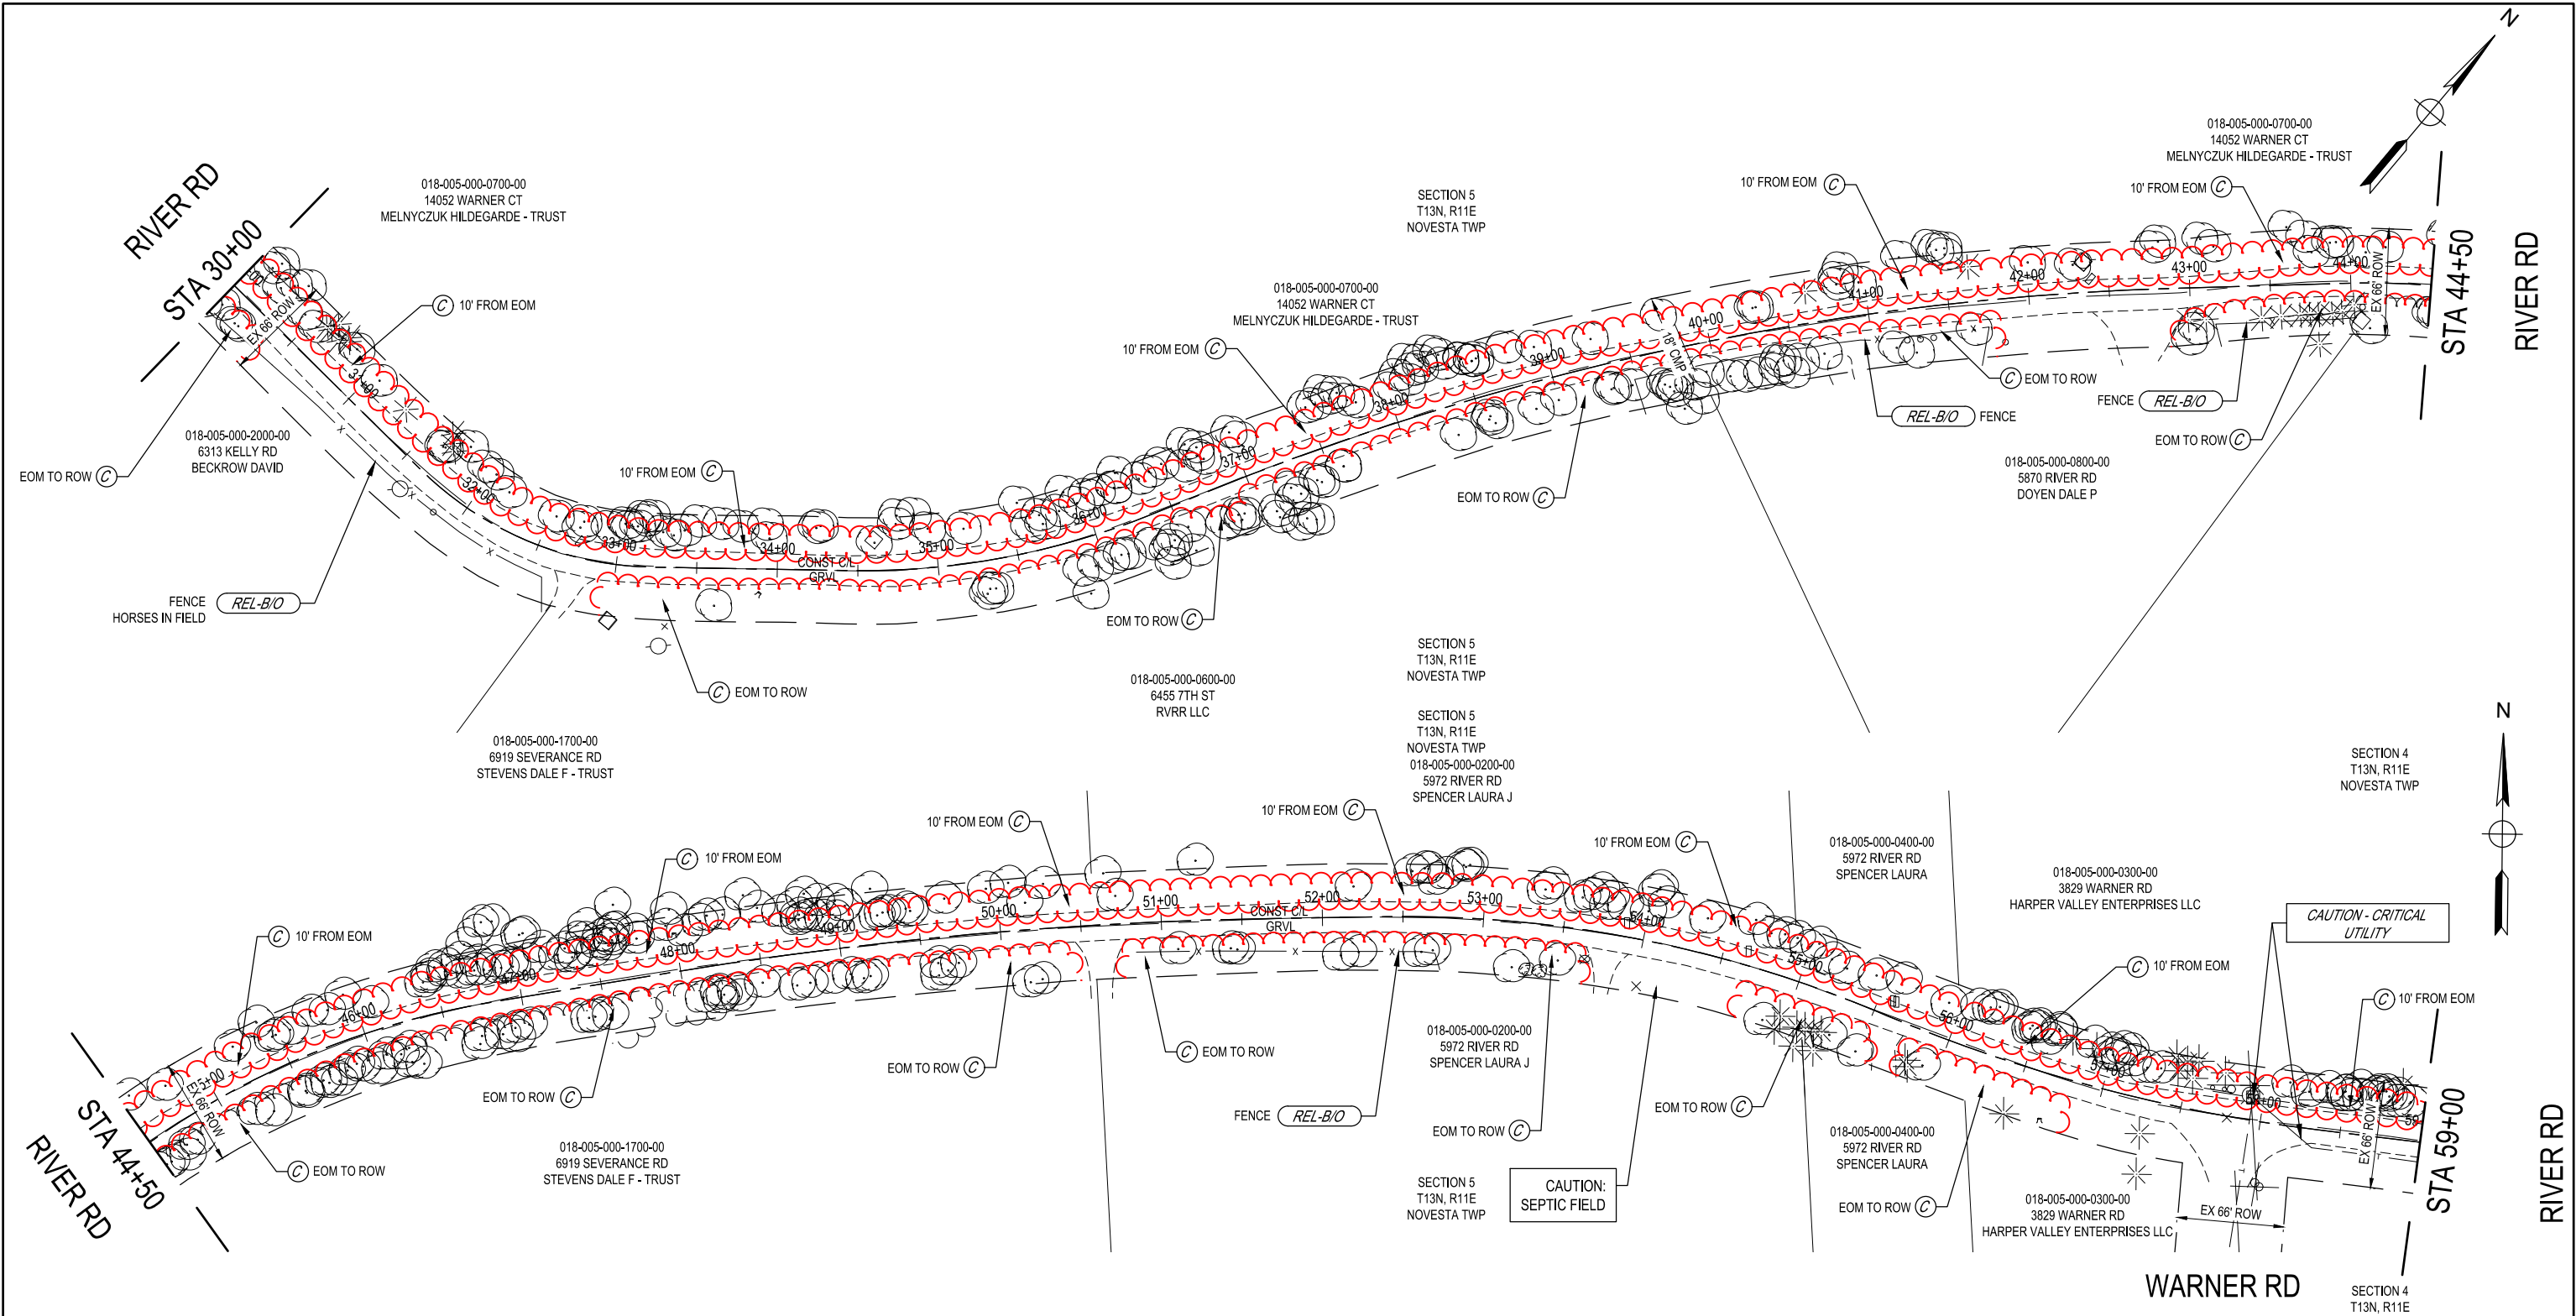

REMOVAL QUANTITIES - THIS SHEET  
1.9 Acre Clearing


4/23/2021 4:51 PM Olivia.Vanabst

FINAL PLAN REVISIONS

NO.	DATE	AUTH	DESCRIPTION




SAGINAW OFFICE  
230 S. Washington Ave.  
Saginaw, MI 48607  
Tel. 989-754-4717  
Fax. 989-754-4440  
www.SpicerGroup.com

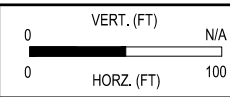

SGI PROJECT NO: 128551SG2020  
DATE: APRIL, 2021  
FILE: R\_LP-PLAN.DWG

CS: 79051  
JN: 210364

CONSTRUCTION		DRAWING	SHEET
RIVER ROAD		PLAN41	45
STA 30+00 TO STA 59+00			

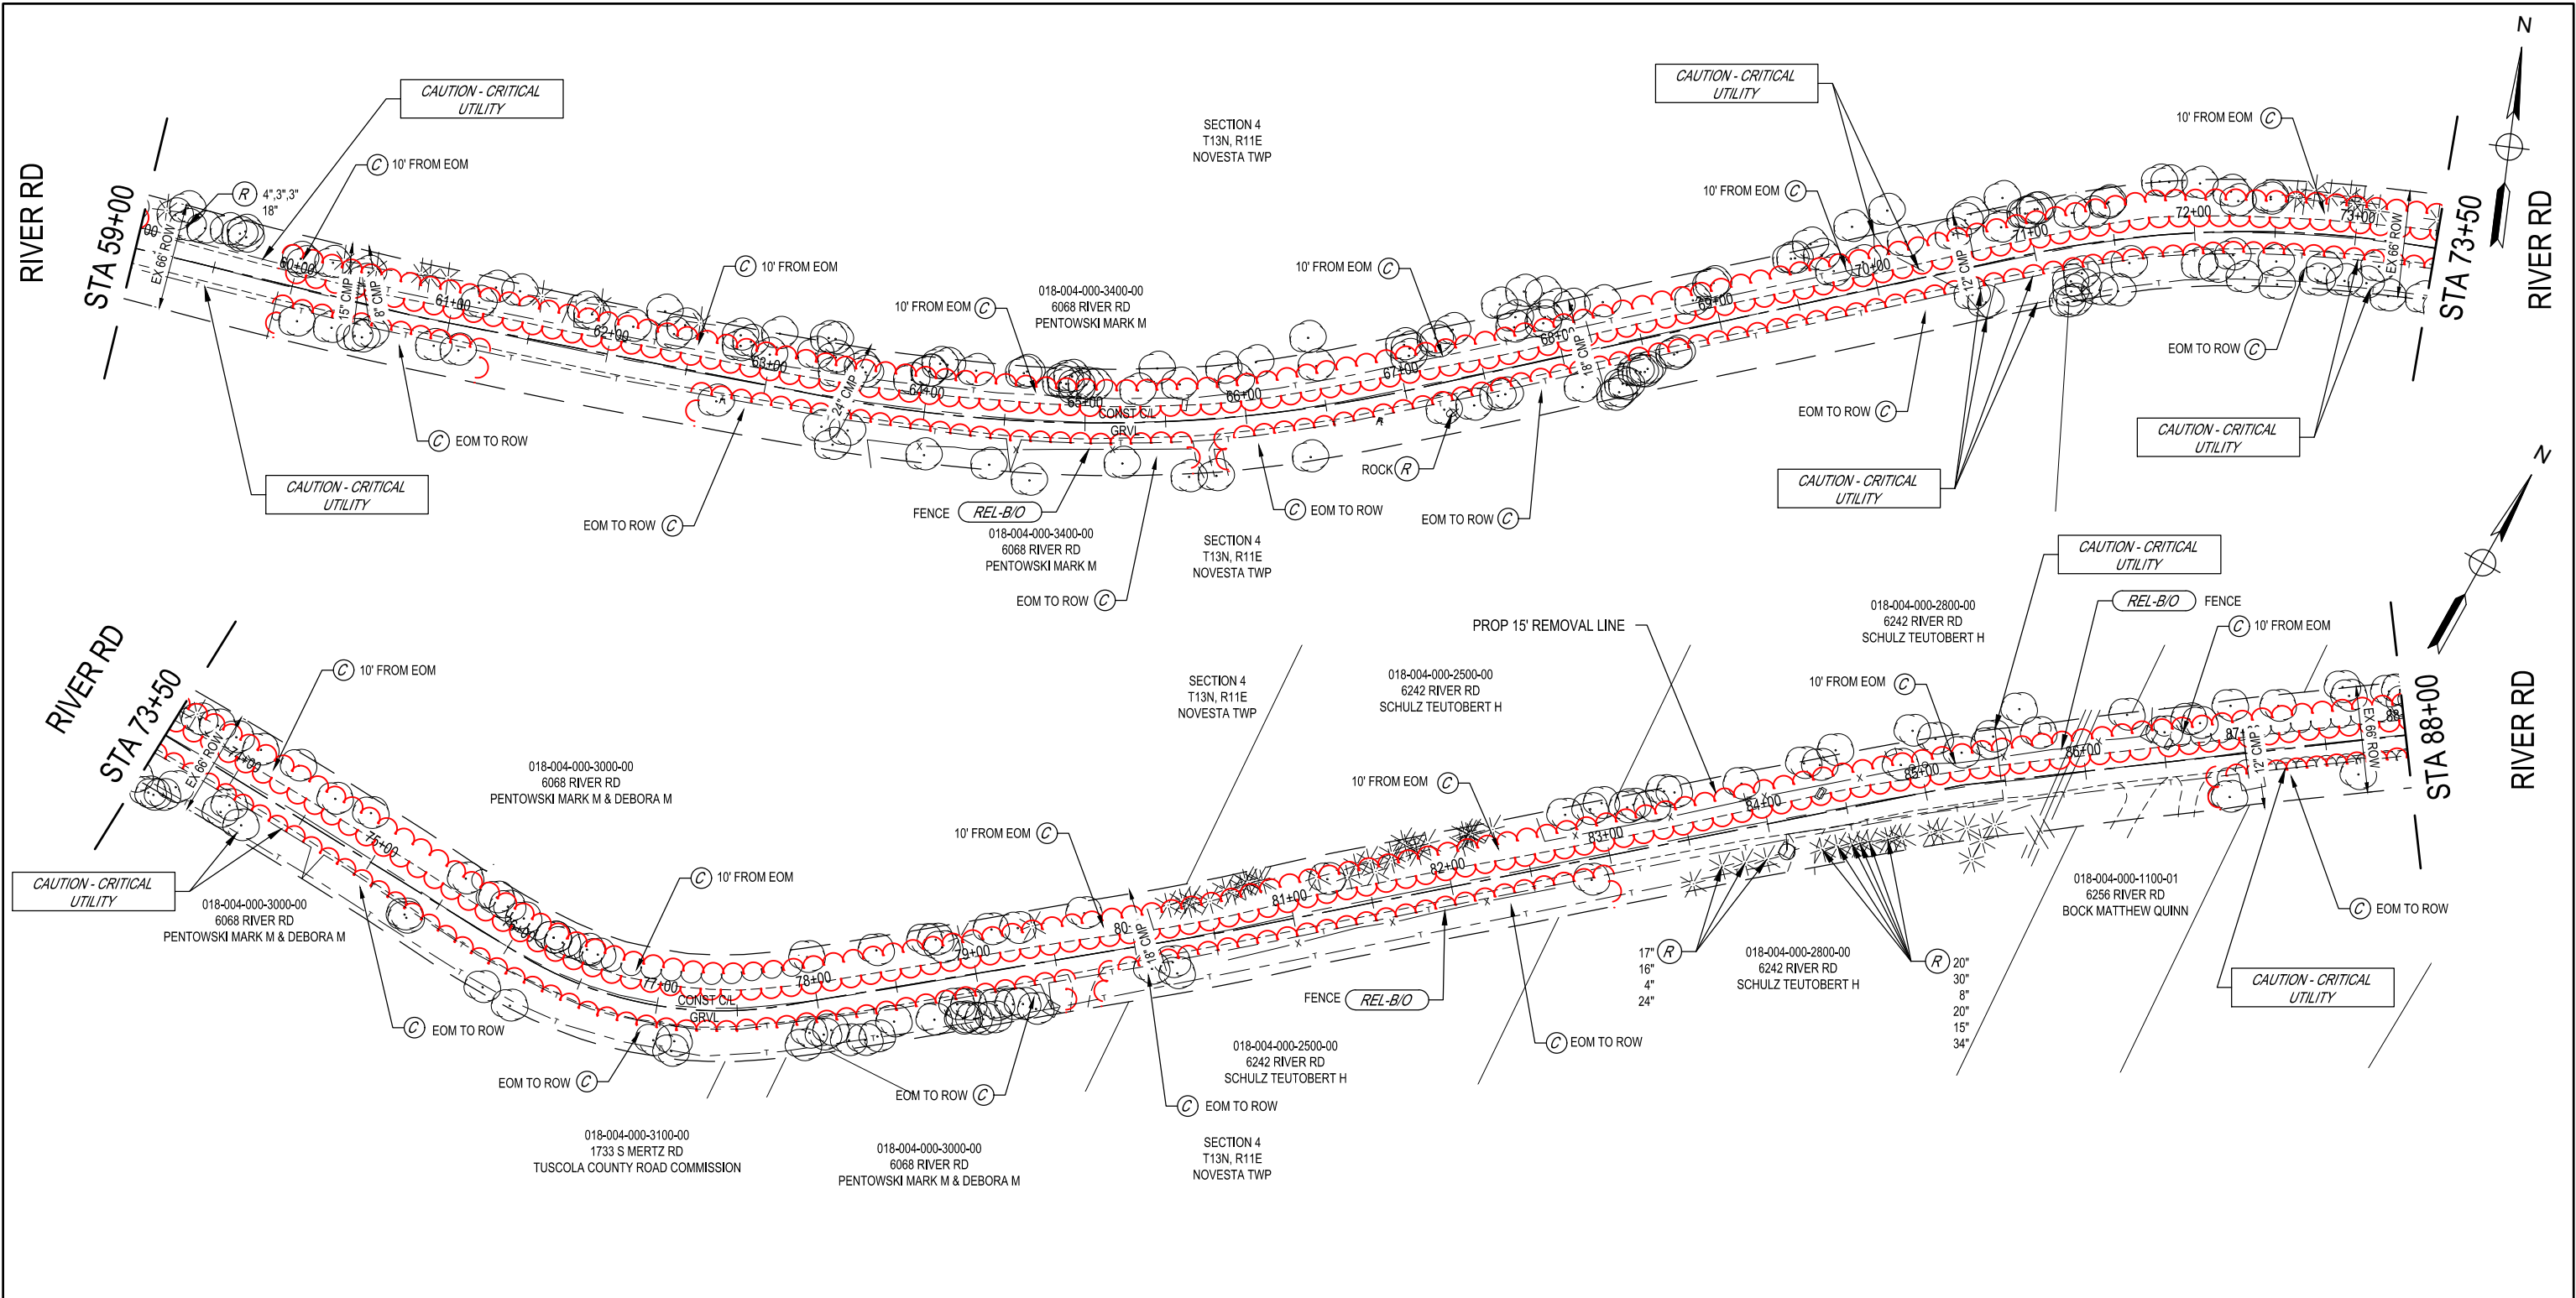

**REMOVAL QUANTITIES - THIS SHEET**


2.0	Acre	Clearing
5	Ea	Tree, Rem, 19 inch to 36 inch
5	Ea	Tree, Rem, 6 inch to 18 inch
4	Ea	Tree, Rem, Less than 6 inch

4/23/2021 4:52 PM Olivia.Vanabst

FINAL PLAN REVISIONS			
NO.	DATE	AUTH	DESCRIPTION





SAGINAW OFFICE  
230 S. Washington Ave.  
Saginaw, MI 48607  
Tel. 989-754-4717  
Fax. 989-754-4440  
www.SpicerGroup.com

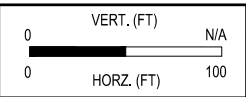

SGI PROJECT NO: 128551SG2020  
DATE: APRIL, 2021  
FILE: R\_LP-PLAN.DWG

CS: 79051  
JN: 210364

<b>CONSTRUCTION</b>		DRAWING	SHEET
<b>RIVER ROAD</b>		PLAN42	46
<b>STA 59+00 TO STA 88+00</b>			

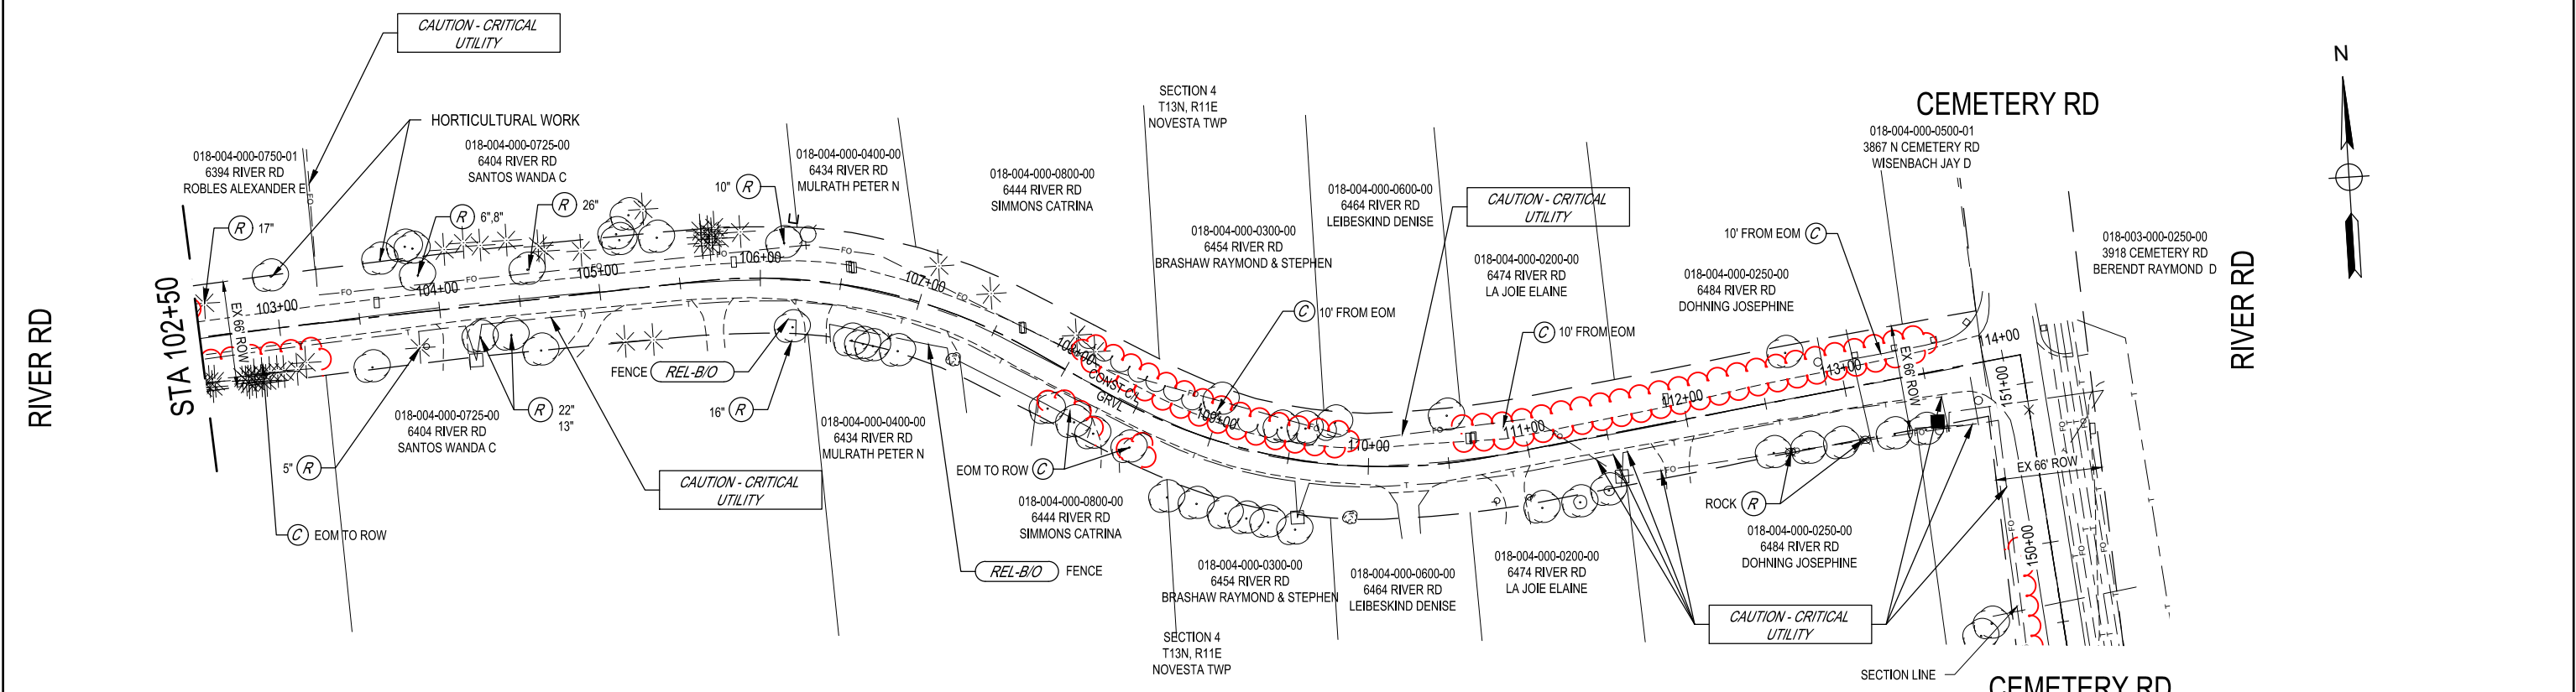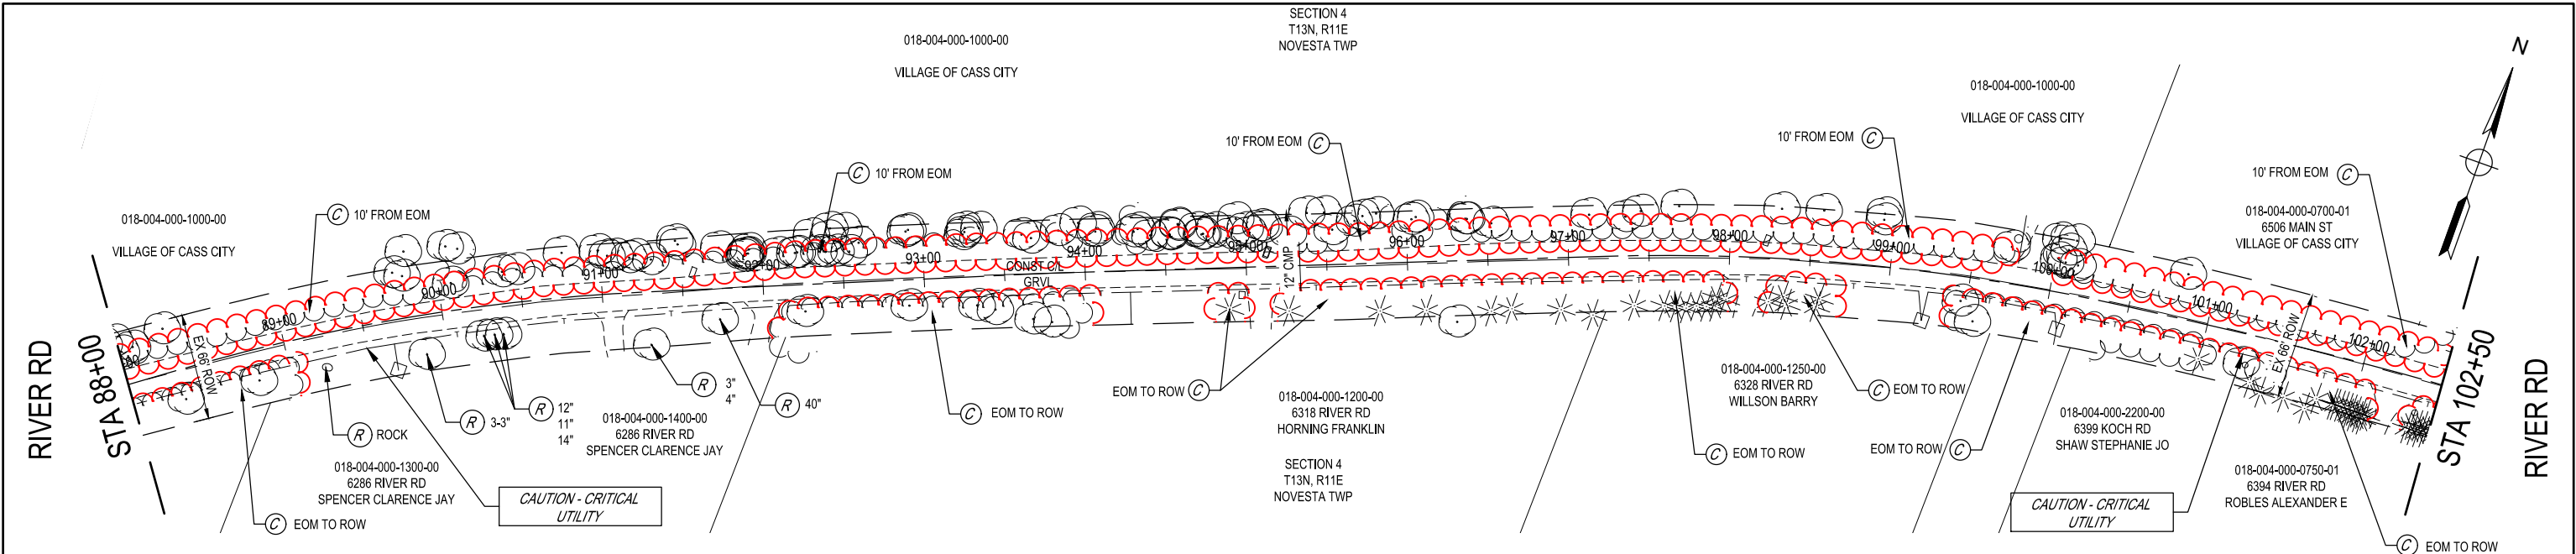

REMOVAL QUANTITIES - THIS SHEET


1.0	Acre	Clearing
2	Ea	Tree, Rem, 19 inch to 36 inch
1	Ea	Tree, Rem, 37 inch or Larger
9	Ea	Tree, Rem, 6 inch to 18 inch
6	Ea	Tree, Rem, Less than 6 inch
4	Hr	Horticultural Work

4/23/2021 4:52 PM Olivia.Vanaki

FINAL PLAN REVISIONS			
NO.	DATE	AUTH	DESCRIPTION



SAGINAW OFFICE  
230 S. Washington Ave.  
Saginaw, MI 48607  
Tel. 989-754-4717  
Fax. 989-754-4440  
www.SpicerGroup.com

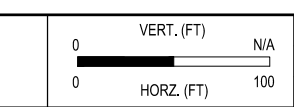

SGI PROJECT NO: 128551SG2020  
DATE: APRIL, 2021  
FILE: R\_LP-PLAN.DWG

CS: 79051  
JN: 210364

CONSTRUCTION		DRAWING	SHEET
RIVER ROAD		PLAN43	47
STA 88+00 TO STA 114+11 (POE)			